

**PLAN APPROVAL
(SIGNATURE REQUIRED)**



THE BUILDER MUST VERIFY DIMENSIONS, DRAWINGS, STRUCTURAL INTEGRITY, AND COMPLIANCE WITH ALL LOCAL, STATE, AND FEDERAL CODE REQUIREMENTS BEFORE BEGINNING CONSTRUCTION. BUILDERS MUST FOLLOW ALL MATERIALS AND EQUIPMENT MANUFACTURER'S RECOMMENDATIONS AND SPECIFICATIONS FOR USE AND INSTALLATION OF THEIR PRODUCTS FOR ANY AND ALL APPLICATIONS. DIMENSIONS SHOWN ON THESE DRAWINGS ARE FOR GENERAL REFERENCE ONLY. DIMENSIONS ON THESE DRAWINGS ARE NOT A GUARANTEE AND ASSUMES NO LIABILITY FOR ANY DIFFERENCES BETWEEN THE DRAWINGS AND THE ACTUAL APPEARANCE OF THE HOME WHEN CONSTRUCTED. BUILDER SHOULD VERIFY TOPOGRAPHIC AND SUBSURFACE CONDITIONS AND ADAPT FOUNDATION PLANS ACCORDINGLY.

ELEVATIONS


1/4" SCALE ON 18X24 - 1/8" SCALE ON 11X17

TYPICAL NOTES:


PREPARED FOR:
STEVE THIENEMAN
PROJECT NAME:
NICHOLE 100 BG RR
SUBDIVISION:
44 WOODFORD FARMS
Classic Drafting
(812) 944 - 5821

DATE 10-24-19	LAST REVISED	SHEET REF. N/A
DRAWN RWC	JOB NO. NA	SHEET NO. A1
CHECKED MS		

PLAN APPROVAL 12
 (SIGNATURE REQUIRED)
 7

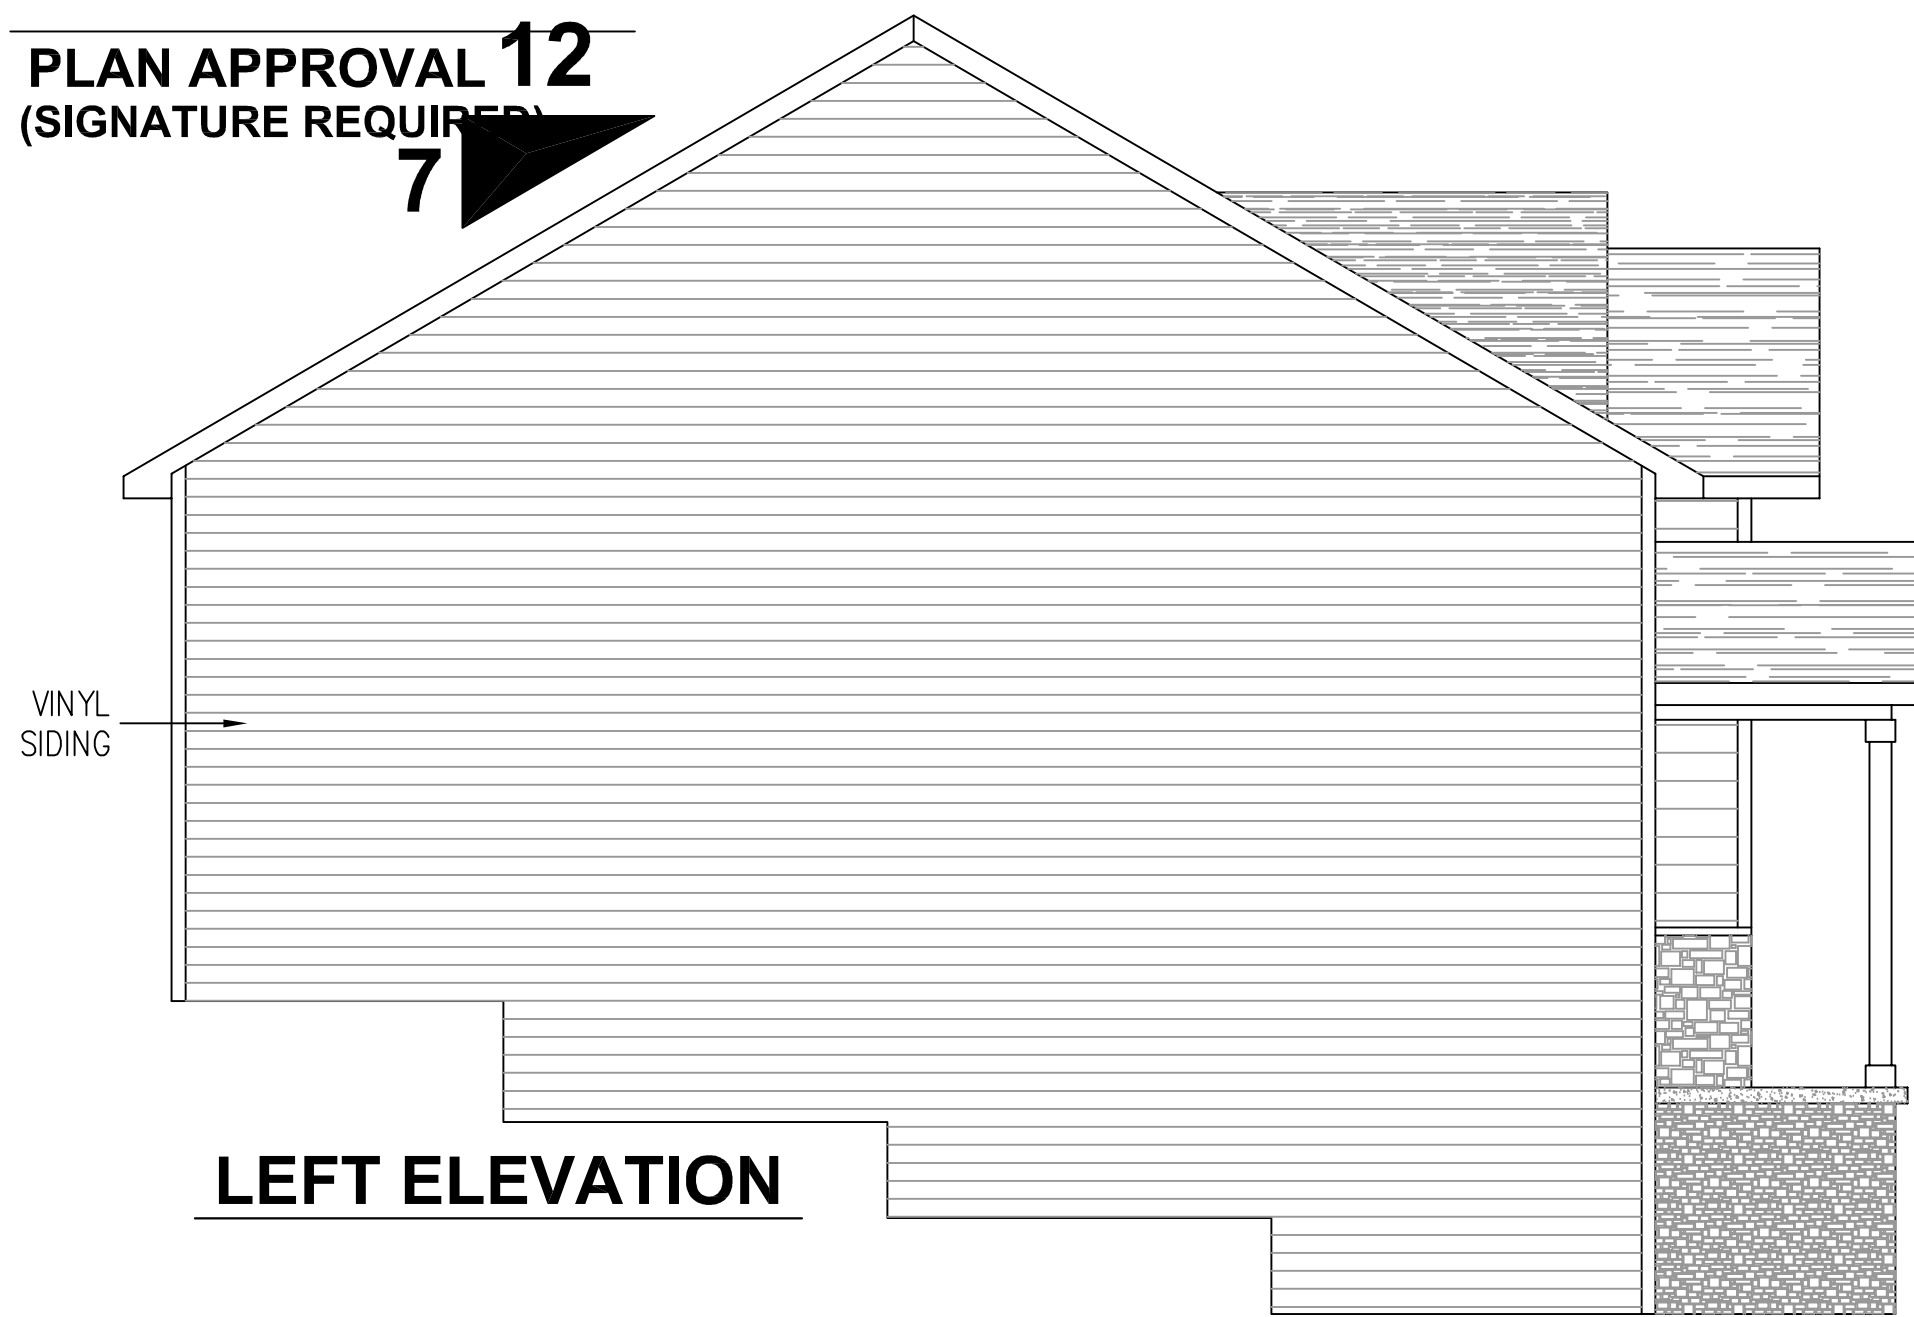

LEFT ELEVATION

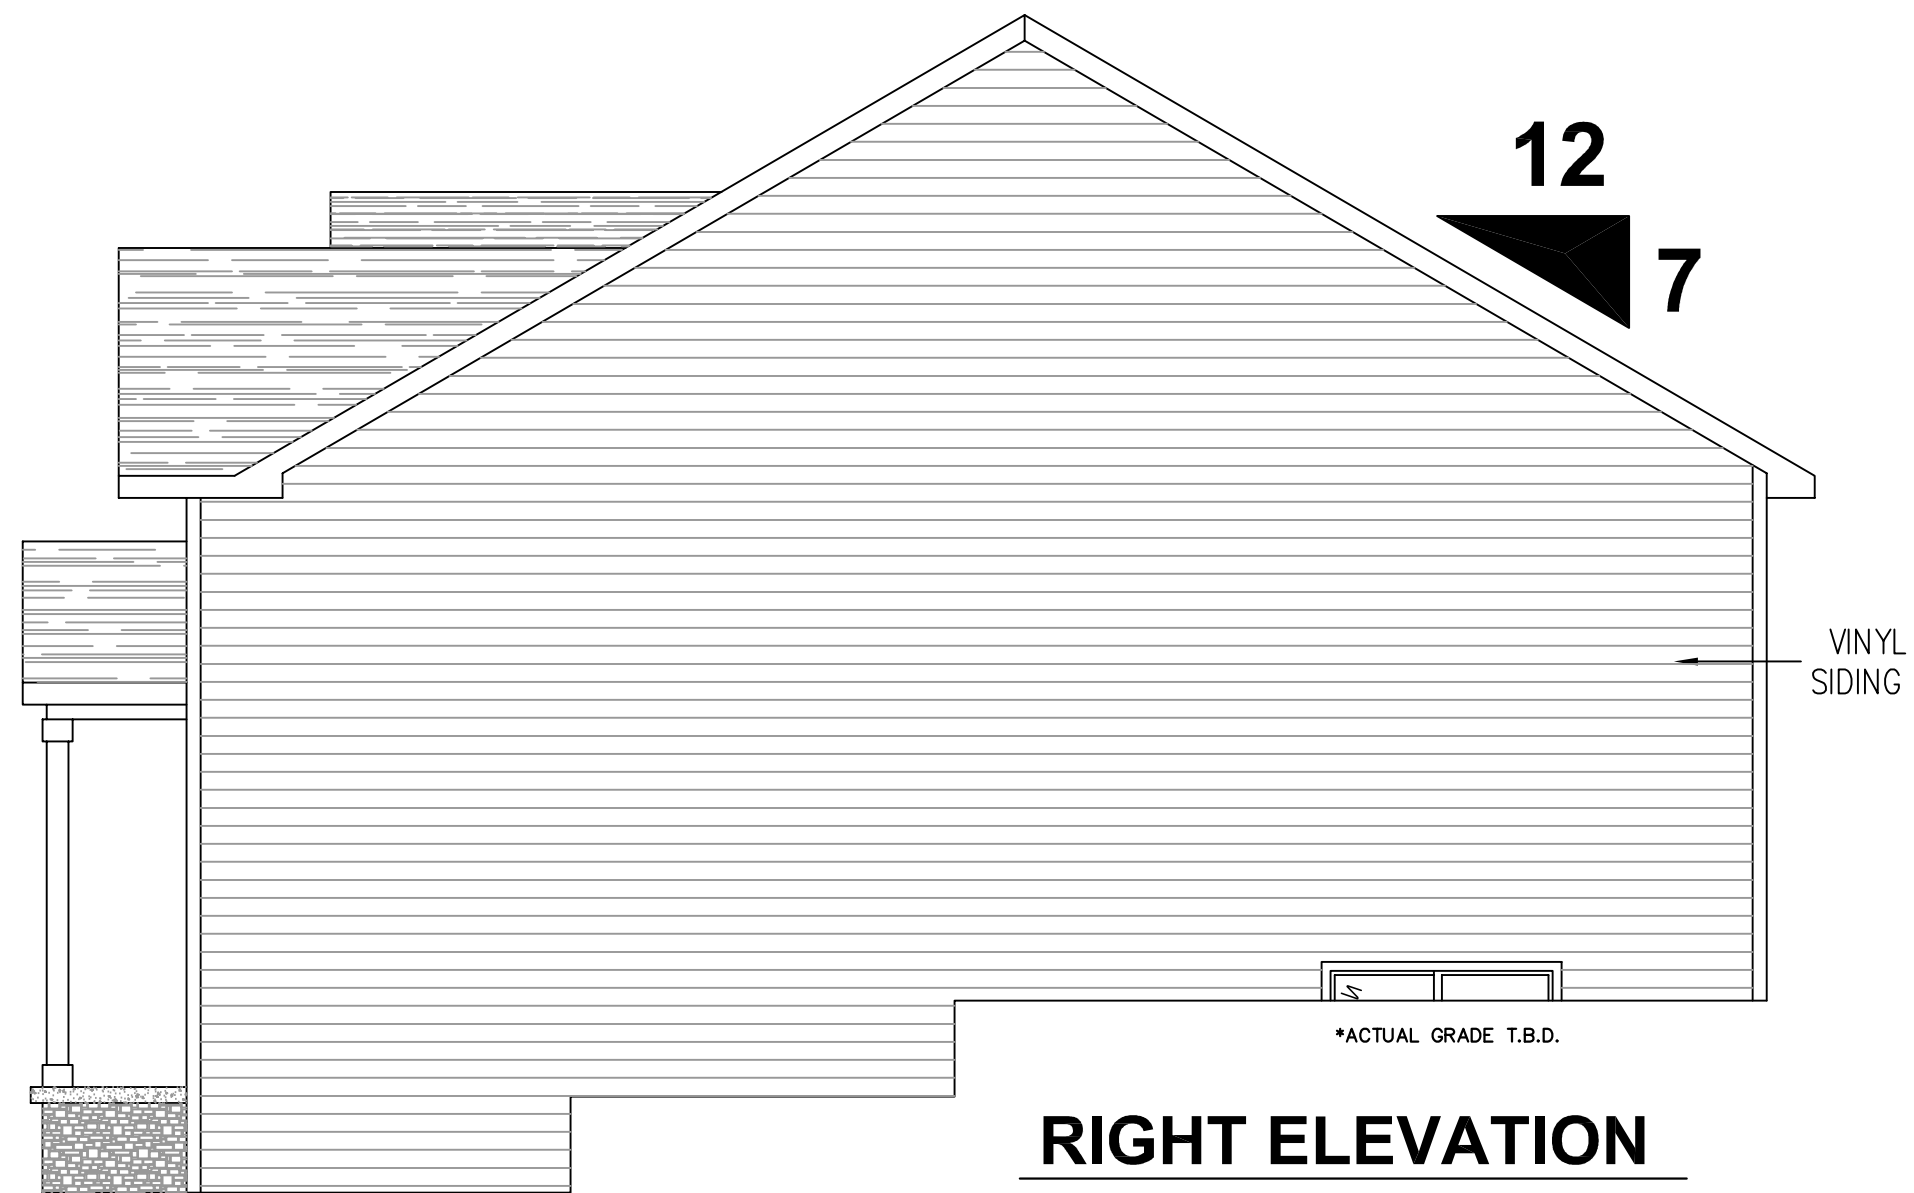

RIGHT ELEVATION

*ACTUAL GRADE T.B.D.


ELEVATIONS

1/4" SCALE ON 18X24 - 1/8" SCALE ON 11X17

THE BUILDER MUST VERIFY DIMENSIONS, DRAWINGS, STRUCTURAL INTEGRITY, AND COMPLIANCE WITH ALL LOCAL, STATE, AND FEDERAL CODE REQUIREMENTS BEFORE BEGINNING CONSTRUCTION. BUILDERS MUST FOLLOW ALL MATERIALS AND EQUIPMENT MANUFACTURER'S RECOMMENDATIONS AND SPECIFICATIONS FOR USE AND INSTALLATION OF THEIR PRODUCTS FOR ANY AND ALL APPLICATIONS. DIMENSIONS, DRAWINGS, AND SPECIFICATIONS ARE GIVEN OVER SCALE. THIS DRAWING IS FOR INFORMATION ONLY AND DOES NOT EXPRESS ANY WARRANTY OR LIABILITY FOR ANY DIFFERENCES BETWEEN THE DRAWINGS AND THE ACTUAL APPEARANCE OF THE HOME WHEN CONSTRUCTED. BUILDER SHOULD VERIFY TOPOGRAPHIC AND SUBSURFACE CONDITIONS AND ADAPT FOUNDATION PLANS ACCORDINGLY.

TYPICAL NOTES:


PREPARED FOR:
STEVE THIENEMAN
 PROJECT NAME:
NICHOLE 100 BG RR
 SUBDIVISION:
44 WOODFORD FARMS

 Classic Drafting
 (812) 944 - 5821

DATE 10-24-19	LAST REVISED	SHEET REF. N/A
DRAWN RWC	JOB NO. NA	SHEET NO. A2
CHECKED MS		

**PLAN APPROVAL
(SIGNATURE REQUIRED)**

*ALL WINDOW "U" VALUES ARE 0.31
*ALL DOOR "U" VALUES ARE 0.31

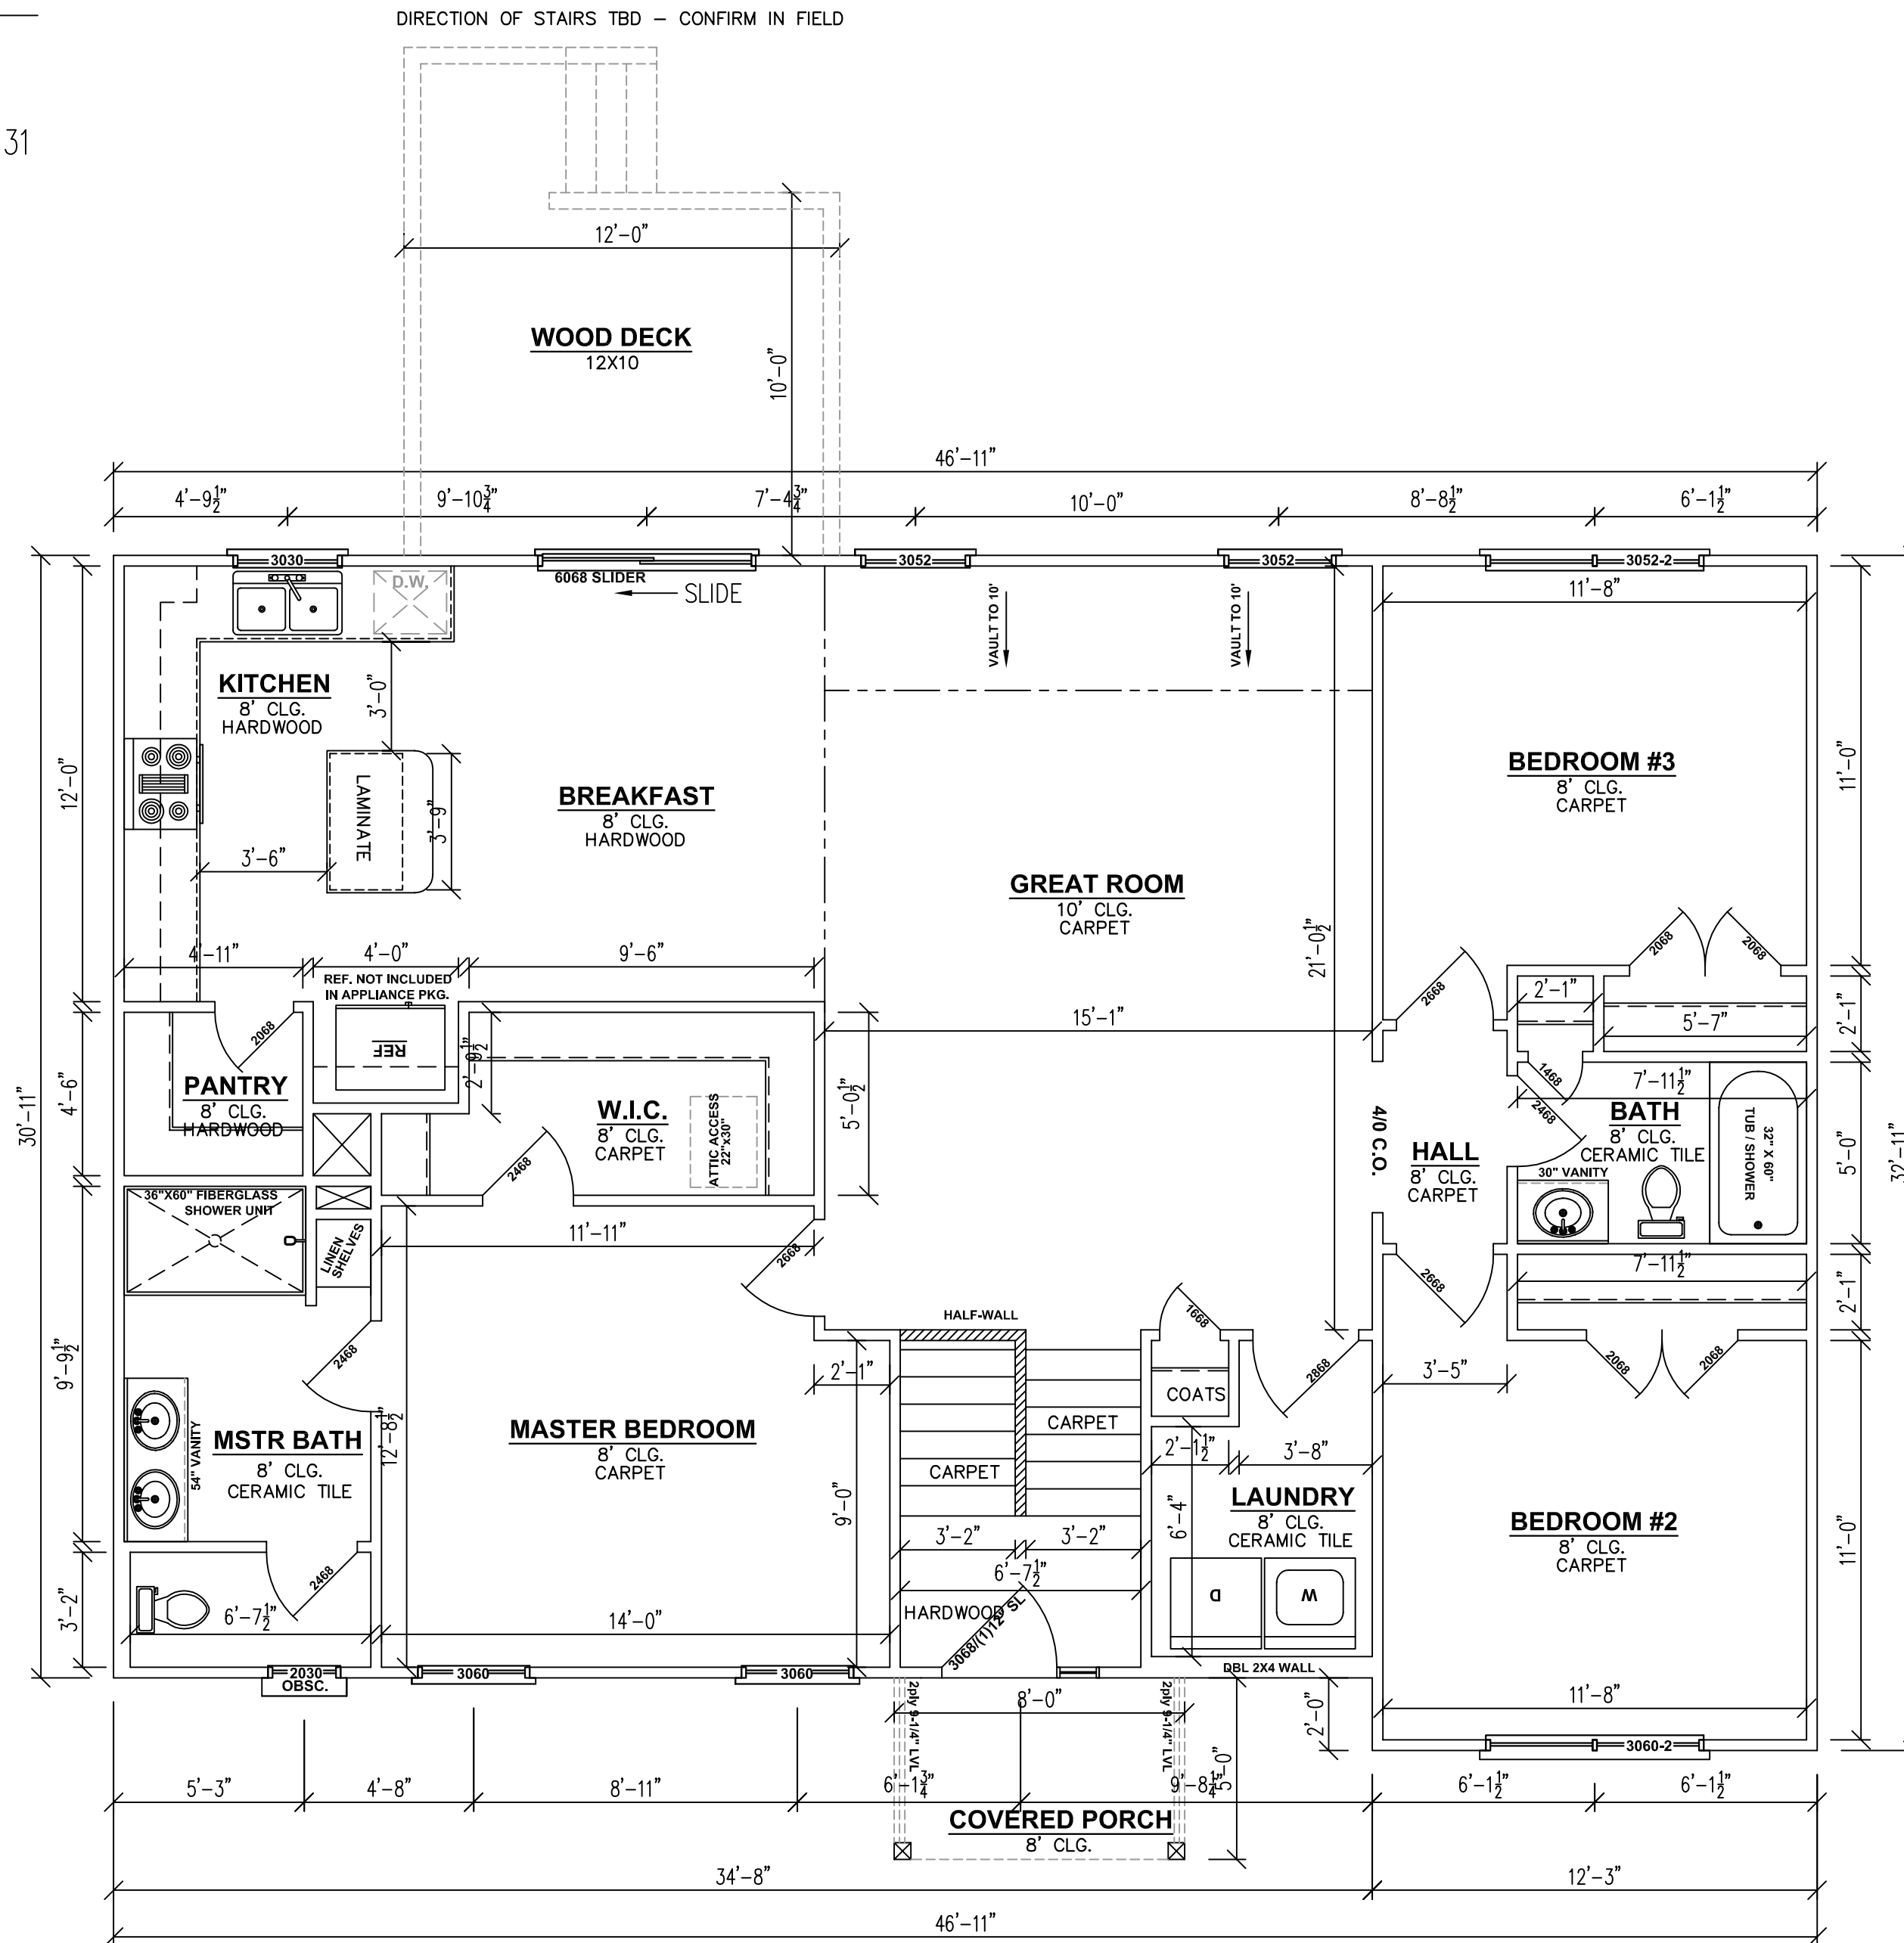

8' FLOOR PLAN

1/4" SCALE ON 18X24 - 1/8" SCALE ON 11X17

INDICATES BRICK LOCATION

THE BUILDER MUST VERIFY DIMENSIONS, DRAWINGS, STRUCTURAL INTEGRITY, AND COMPLIANCE WITH ALL LOCAL, STATE, AND FEDERAL CODE REQUIREMENTS BEFORE BEGINNING CONSTRUCTION. BUILDERS MUST FOLLOW ALL MATERIALS AND EQUIPMENT MANUFACTURER'S RECOMMENDATIONS AND SPECIFICATIONS FOR USE AND INSTALLATION OF THEIR PRODUCTS FOR ANY AND ALL CONDITIONS. DIMENSIONS SHOWN ON THESE DRAWINGS ARE FOR INFORMATION ONLY. SCALE ELEVATIONS AND GRADIENTS ARE CONCEPTUAL ONLY. CLASSIC DRAFTING EXPRESSLY NO GUARANTEE AND ASSUMES NO LIABILITY FOR ANY DIFFERENCES BETWEEN THE DRAWINGS AND THE ACTUAL APPEARANCE OF THE HOME WHEN CONSTRUCTED. BUILDER SHOULD VERIFY TOPOGRAPHIC AND SUBSURFACE CONDITIONS AND ADAPT FOUNDATION PLANS ACCORDINGLY.

TYPICAL NOTES:

PREPARED FOR:
STEVE THIENEMAN


PROJECT NAME:
NICHOLE 100 BG RR

SUBDIVISION:
44 WOODFORD FARMS

<p>Classic Drafting (812) 944 - 5821</p>		
DATE 10-24-19	LAST REVISED	SHEET REF. N/A
DRAWN RWC	JOB NO. NA	SHEET NO. A3
CHECKED MS		

**PLAN APPROVAL
(SIGNATURE REQUIRED)**

**8' BSMT = TRIPLE PLATE
9' BSMT = SINGLE PLATE**

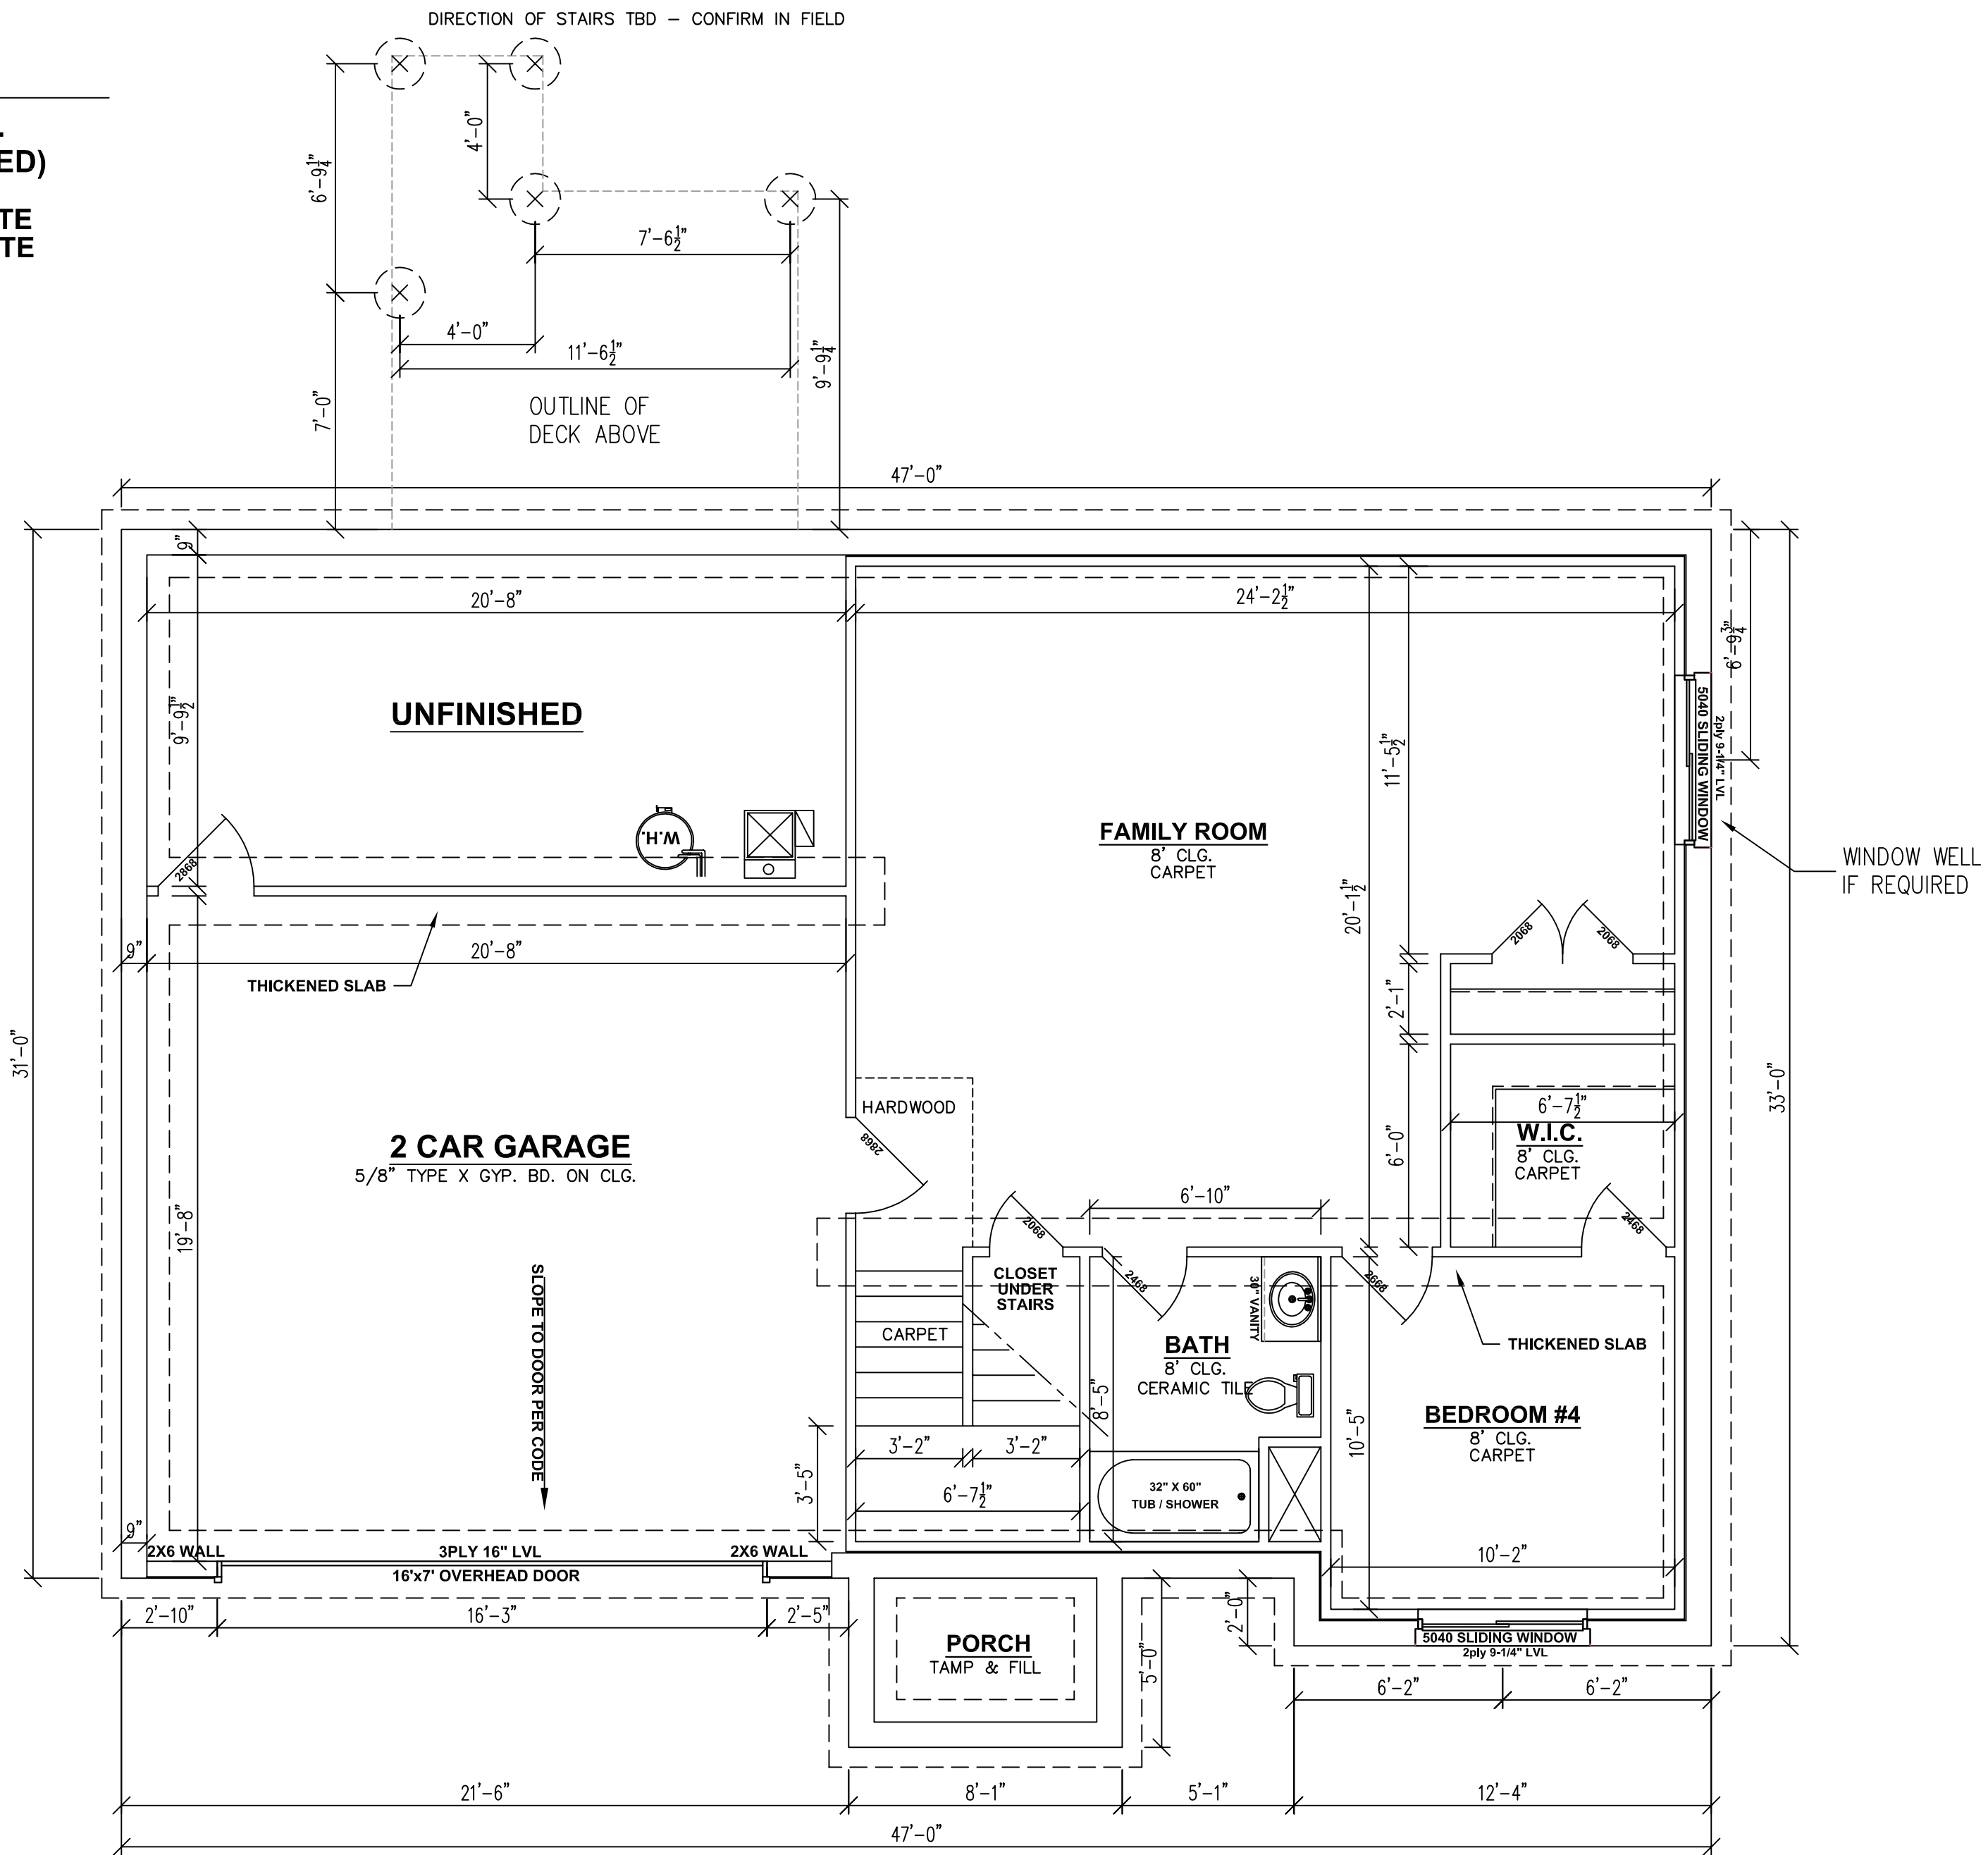

WALK-OUT FOUNDATION PLAN

1/4" SCALE ON 18X24 - 1/8" SCALE ON 11X17







INDICATES BRICK LOCATION

THE BUILDER MUST VERIFY DIMENSIONS, DRAWINGS, STRUCTURAL INTEGRITY, AND COMPLIANCE WITH ALL LOCAL, STATE, AND FEDERAL CODE REQUIREMENTS BEFORE BEGINNING CONSTRUCTION. BUILDERS MUST FOLLOW ALL MATERIALS AND EQUIPMENT MANUFACTURER'S RECOMMENDATIONS AND SPECIFICATIONS FOR USE AND INSTALLATION OF THEIR PRODUCTS FOR ANY AND ALL APPLICATIONS. DIMENSIONS, DRAWINGS, AND SPECIFICATIONS ARE GIVEN OVER SCALE UNLESS OTHERWISE NOTED. DIMENSIONS ARE COORDINATED TO THE DRAWING SCALE. THE BUILDER ASSUMES NO LIABILITY FOR ANY DIFFERENCES BETWEEN THE DRAWINGS AND THE ACTUAL APPEARANCE OF THE HOME WHEN CONSTRUCTED. BUILDER SHOULD VERIFY TOPOGRAPHIC AND SUBSURFACE CONDITIONS AND ADAPT FOUNDATION PLANS ACCORDINGLY.

TYPICAL NOTES:

PREPARED FOR: STEVE THIENEMAN		
PROJECT NAME: NICHOLE 100 BG RR		
SUBDIVISION: 44 WOODFORD FARMS		
 (812) 944 - 5821		
DATE 10-24-19	LAST REVISED	SHEET REF. N/A
DRAWN RWC	JOB NO. NA	SHEET NO. A4
CHECKED MS		

**PLAN APPROVAL
(SIGNATURE REQUIRED)**

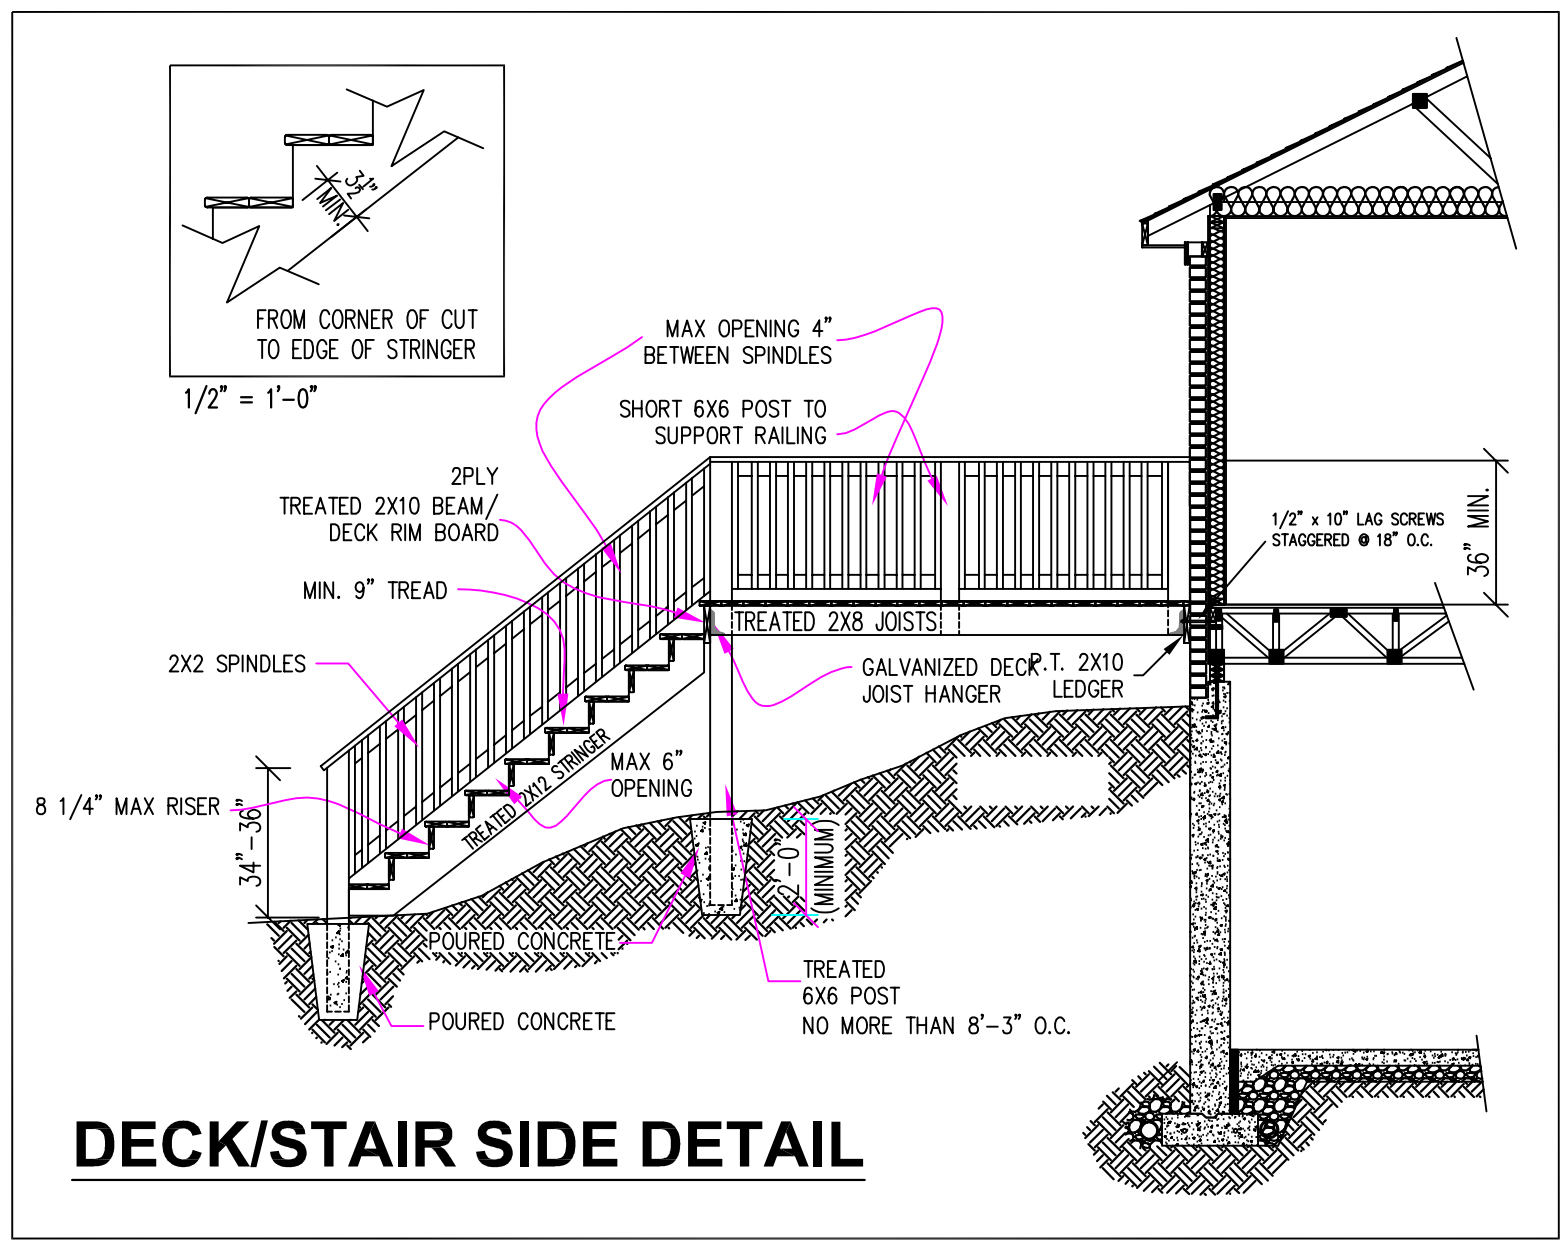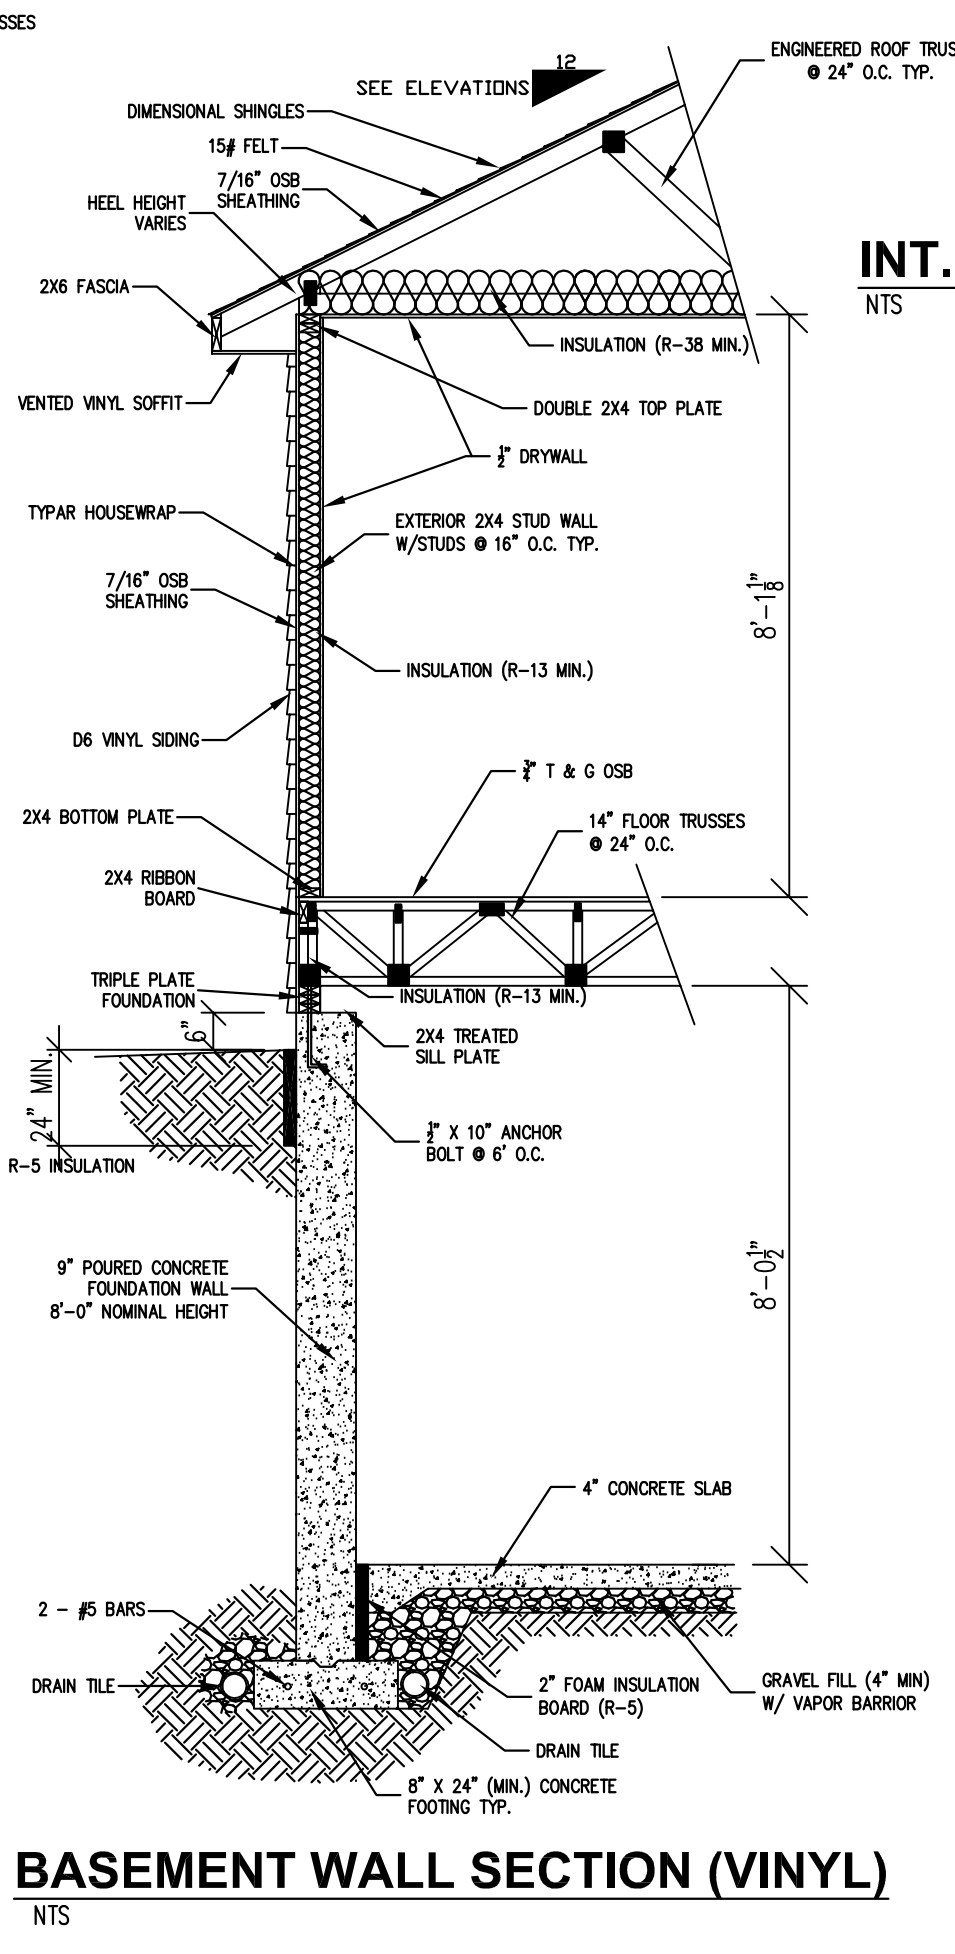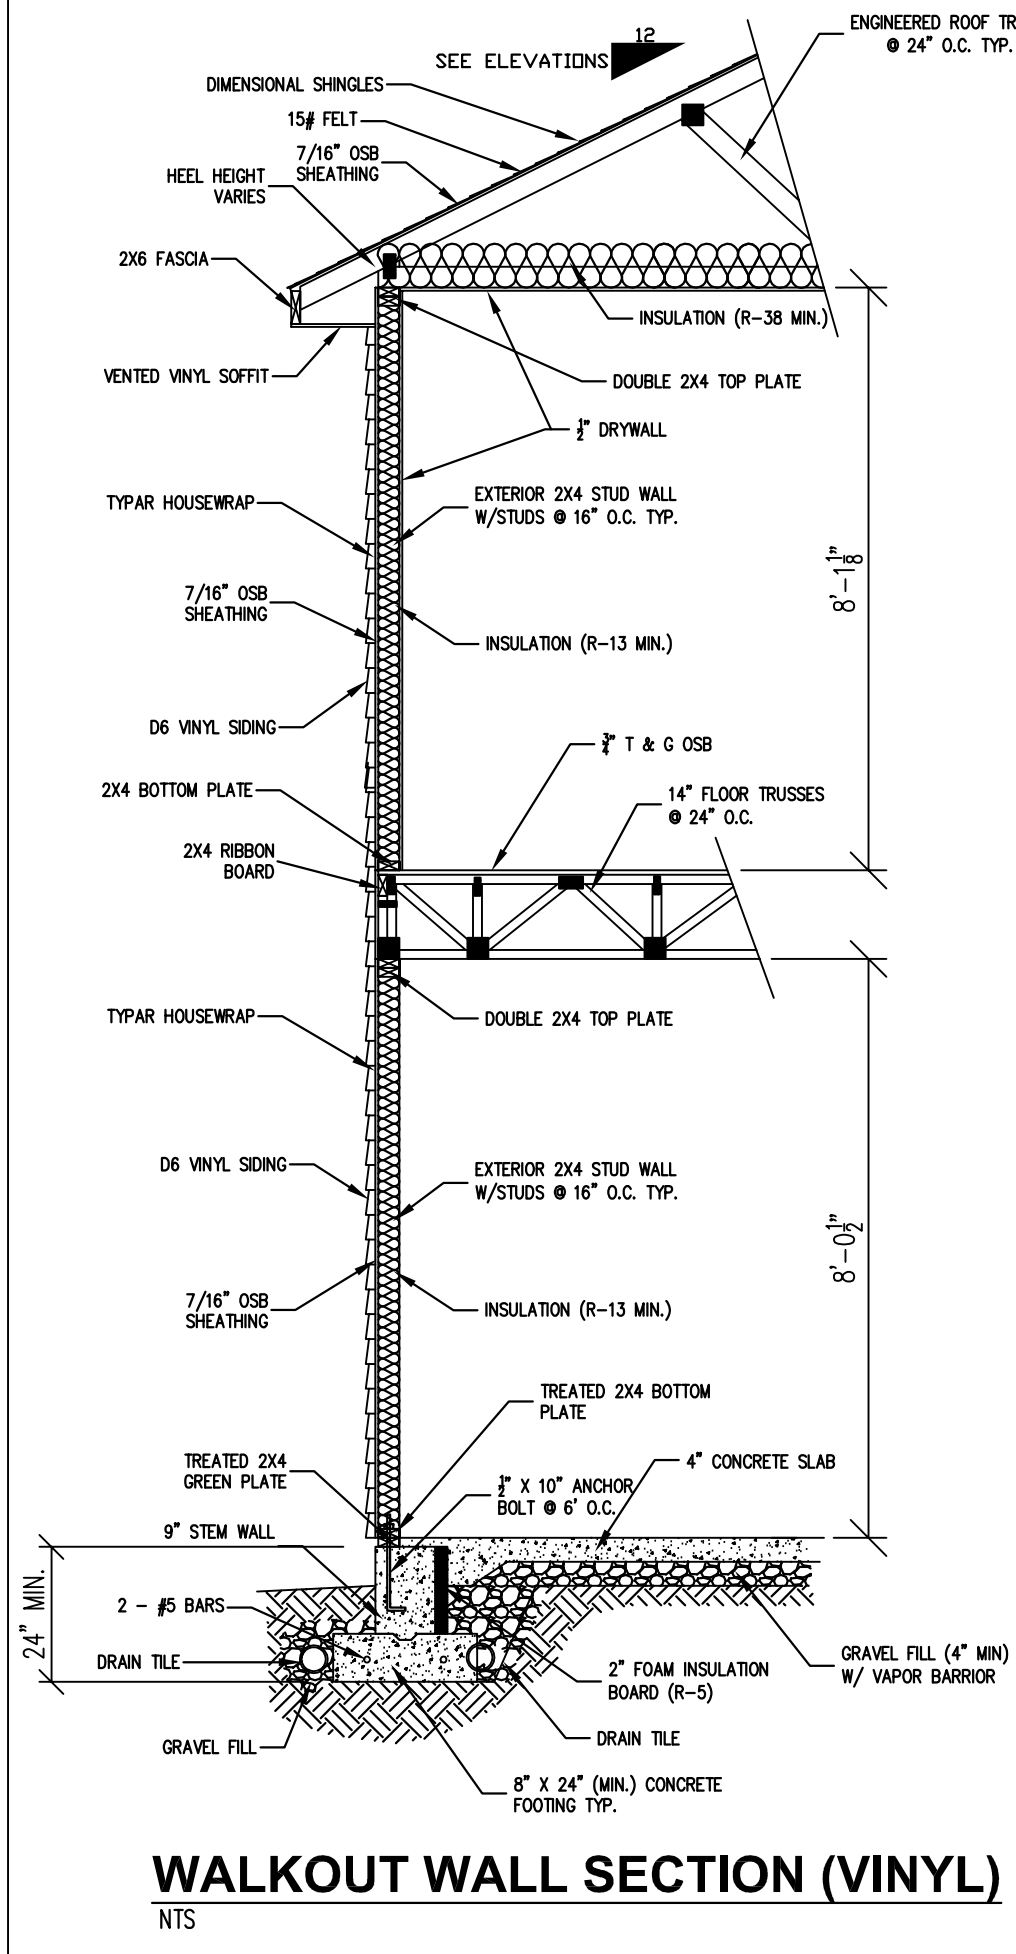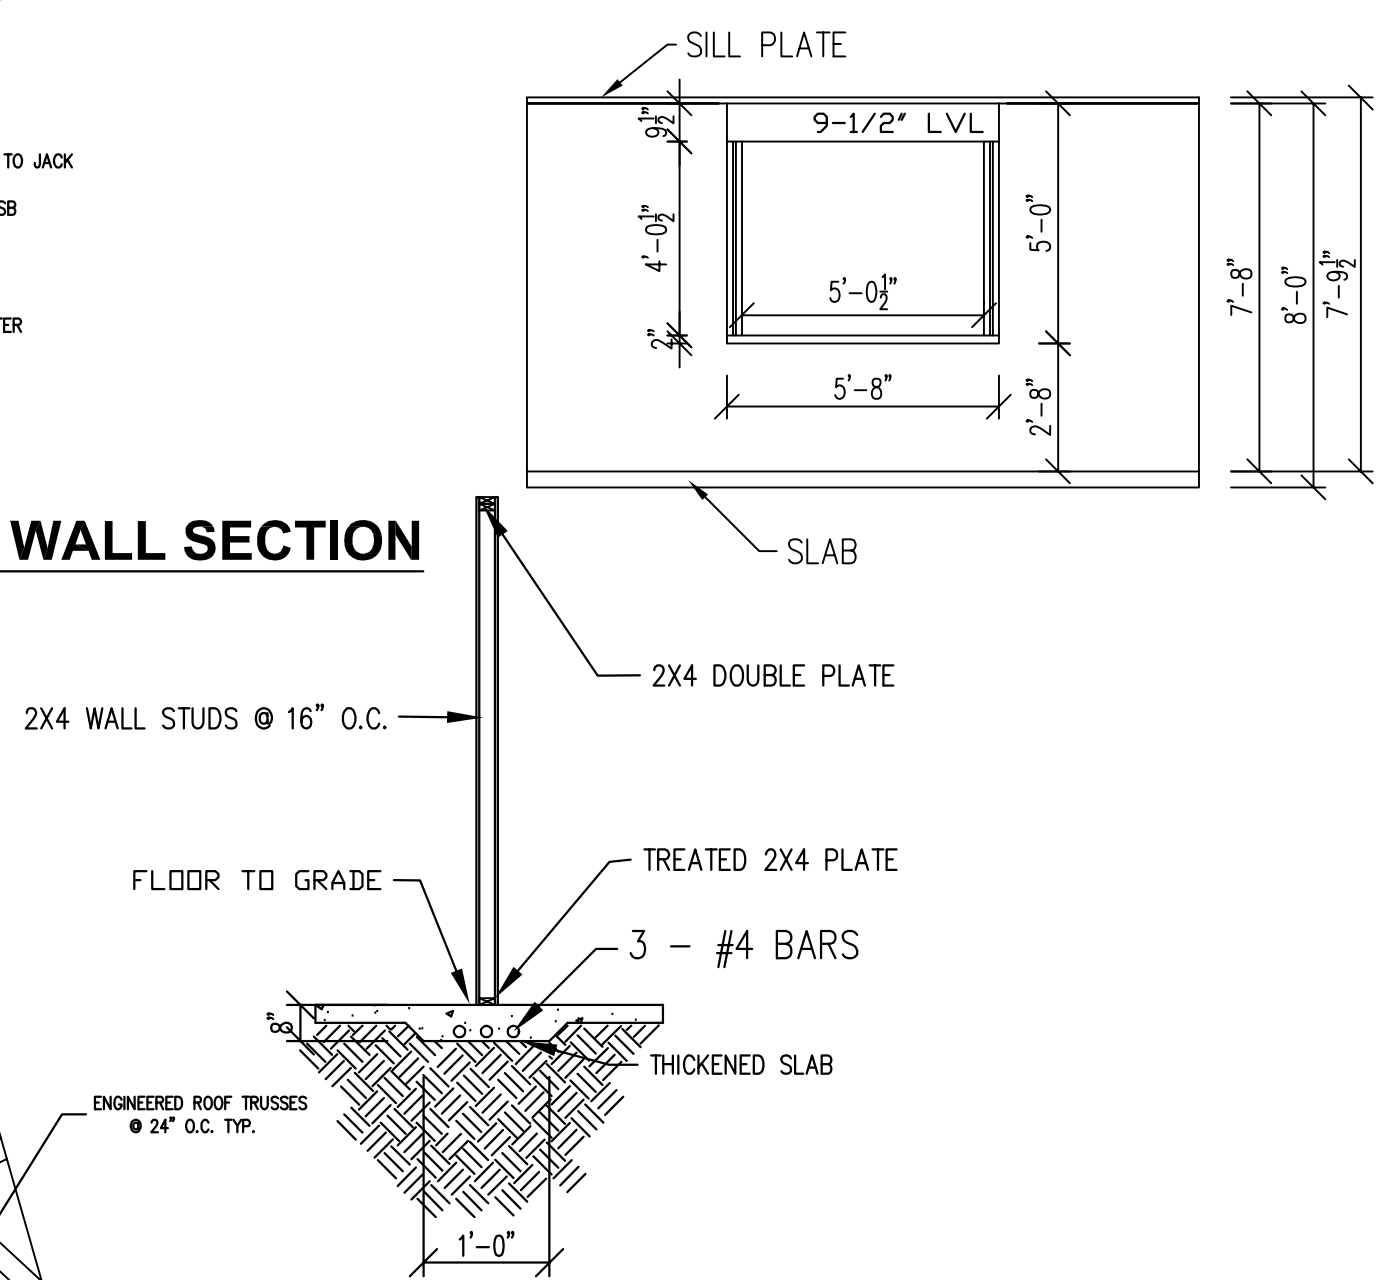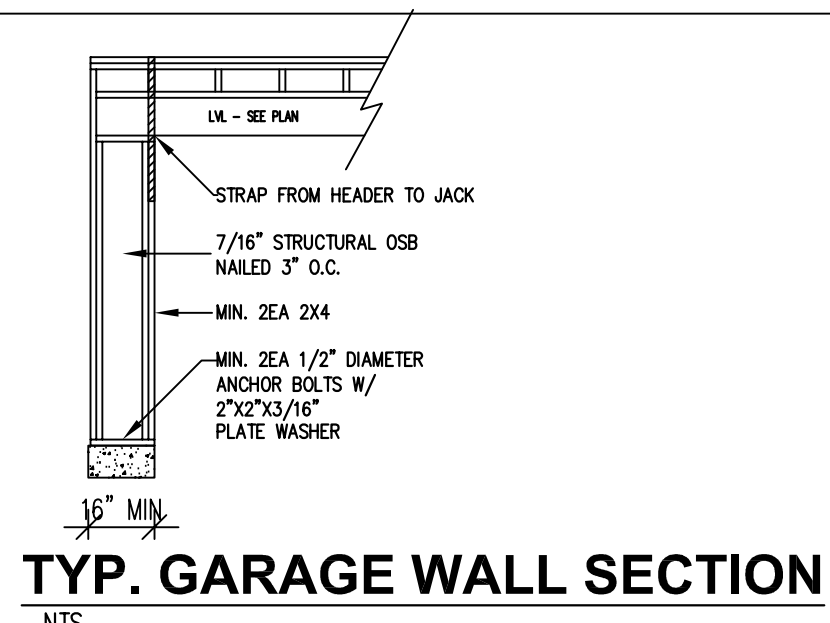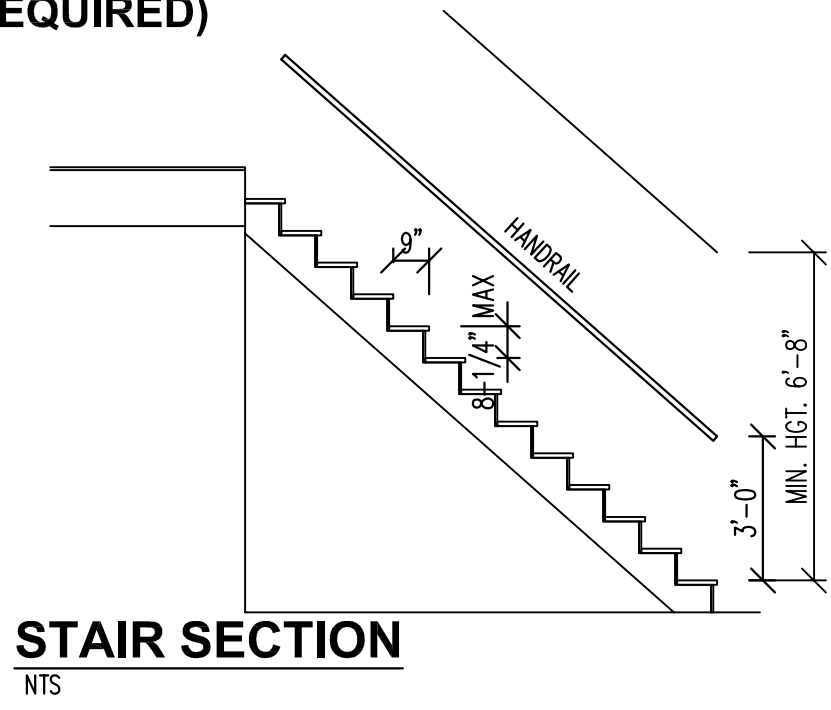

THE BUILDER MUST VERIFY DIMENSIONS, DRAWINGS, STRUCTURAL INTEGRITY, AND COMPLIANCE WITH ALL LOCAL, STATE, AND FEDERAL CODE REQUIREMENTS BEFORE BEGINNING CONSTRUCTION. BUILDERS MUST FOLLOW ALL MATERIALS AND EQUIPMENT MANUFACTURER'S RECOMMENDATIONS AND SPECIFICATIONS FOR USE AND INSTALLATION OF THEIR PRODUCTS FOR ANY AND ALL APPLICATIONS. DIMENSIONS, DRAWINGS, AND SPECIFICATIONS ARE COPIED FROM SCALE ELEVATIONS AND SECTION DRAWINGS. THE BUILDER ASSUMES NO LIABILITY FOR ANY DIFFERENCES BETWEEN THE DRAWINGS AND THE ACTUAL APPEARANCE OF THE HOME WHEN CONSTRUCTED. BUILDER SHOULD VERIFY TOPOGRAPHIC AND SUBSURFACE CONDITIONS AND ADAPT FOUNDATION PLANS ACCORDINGLY.

WALL SECTIONS

NTS

TYPICAL NOTES:

PREPARED FOR:
STEVE THIENEMAN
PROJECT NAME:
NICHOLE 100 BG RR
SUBDIVISION:
44 WOODFORD FARMS

Classic Drafting
(812) 944 - 5821

DATE	10-24-19	LAST REVISED		SHEET REF.	N/A
DRAWN	RWC	JOB NO.	NA	SHEET NO.	S1
CHECKED	MS				