





**FRONT ELEVATION**

1/4" = 1'-0"

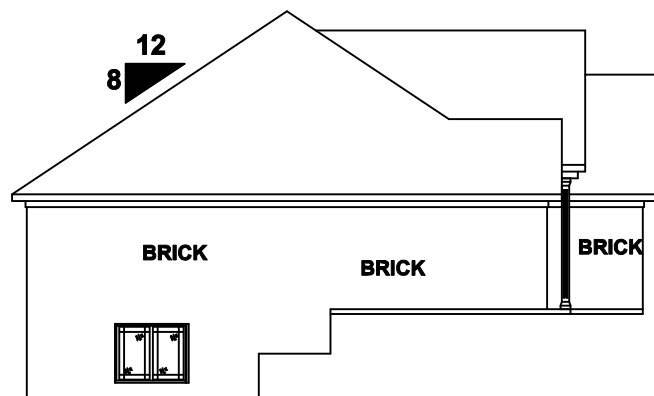


**LEFT ELEVATION**

1/8" = 1'-0"

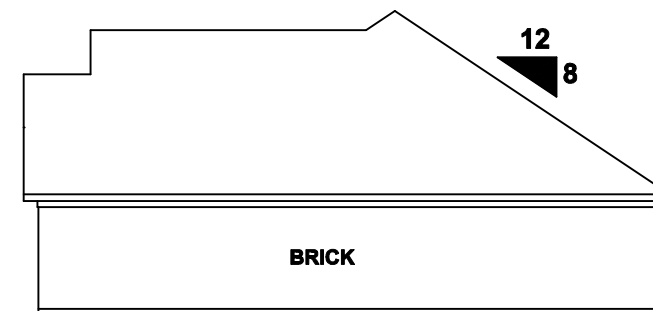

**RIGHT ELEVATION**

1/8" = 1'-0"

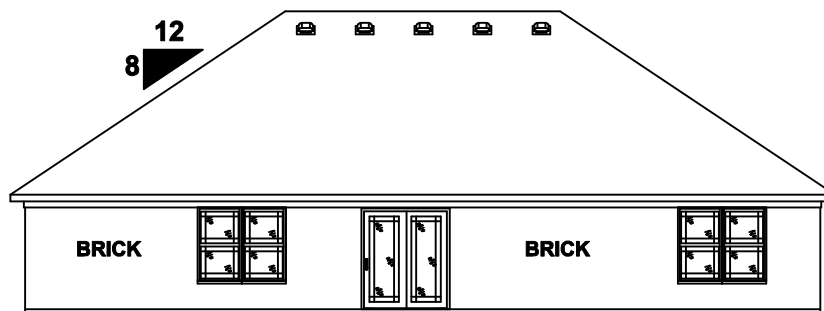

**REAR ELEVATION**


1/8" = 1'-0"

# ELEVATIONS


1/4" SCALE

|                                    |              |            |
|------------------------------------|--------------|------------|
| PREPARED FOR:                      |              |            |
| <b>STEVE THIENEMAN</b>             |              |            |
| PROJECT NAME:                      |              |            |
| <b>TRISTEN</b>                     |              |            |
| SUBJECT:                           |              |            |
| <b>ANBURY OAKS</b>                 |              |            |
| Classic Drafting<br>(812) 944-5821 |              |            |
| DATE                               | LAST REVISED | SHEET REF. |
| 3-25-2014                          | NA           | N/A        |
| DRAWN                              | JOB NO.      | SHEET NO.  |
| BJC                                | NA           | A1         |
| CHECKED                            |              |            |
| MMS                                |              |            |




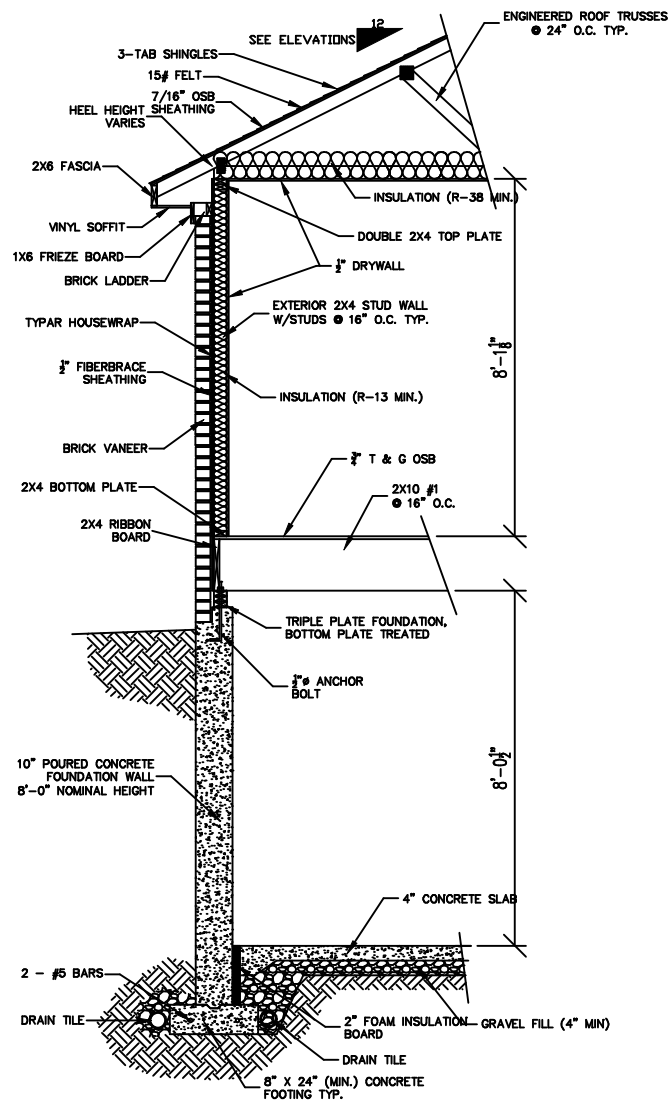


**BASEMENT WALL SECTION (BRICK)**  
NTS

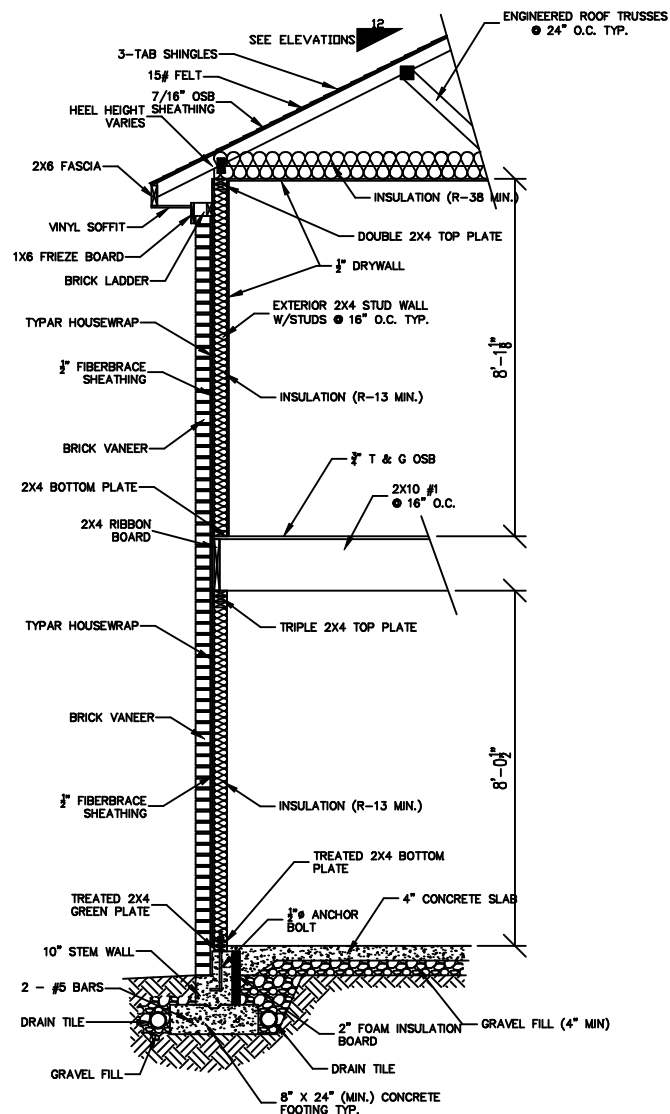

**WALKOUT WALL SECTION (BRICK)**  
NTS

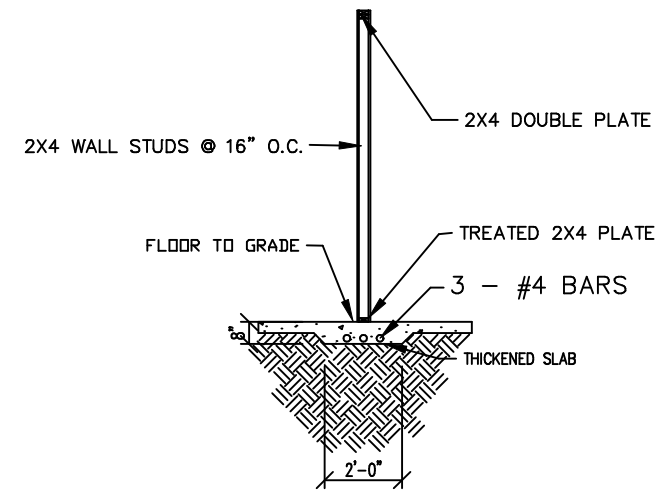

**INT. BRG WALL SECTION**  
NTS

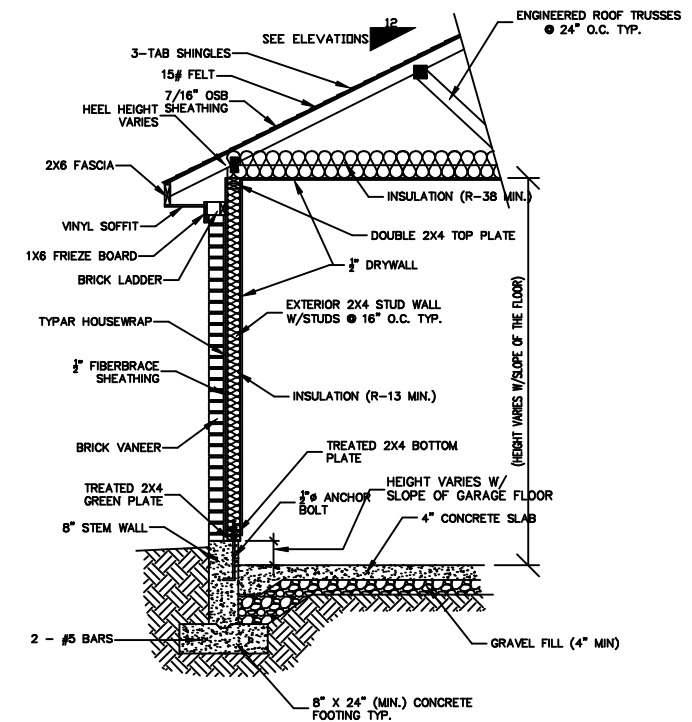


**GARAGE WALL SECTION (BRICK)**  
NTS

# SECTIONS

1/4" SCALE

THE BUILDER MUST VERIFY DIMENSIONS, DRAWINGS, STRUCTURAL INTEGRITY, AND COMPLIANCE WITH ALL LOCAL, STATE AND FEDERAL CODE REQUIREMENTS BEFORE BEGINNING CONSTRUCTION. BUILDERS MUST FOLLOW ALL MATERIALS AND EQUIPMENT MANUFACTURER'S RECOMMENDATIONS AND SPECIFICATIONS FOR USE AND INSTALLATION OF THEIR PRODUCTS FOR ANY AND ALL APPLICATIONS. CODES GOVERN OVER DRAWINGS. DIMENSIONS GOVERN OVER SCALE. ELEVATION DRAWINGS ARE CONCEPTUAL ONLY. CLASSIC DRAFTING EXPRESSES NO GUARANTEE AND ASSUMES NO LIABILITY FOR ANY DIFFERENCES BETWEEN THE DRAWINGS AND THE ACTUAL APPEARANCE OF THE HOME WHEN CONSTRUCTED. BUILDER SHOULD VERIFY TOPOGRAPHIC AND SUBSURFACE CONDITIONS AND ADAPT FOUNDATION PLANS ACCORDINGLY.

|   |                    |                   |
|---|--------------------|-------------------|
| PREPARED FOR:<br><b>STEVE THIENEMAN</b> |                    |                   |
| PROJECT NAME:<br><b>TRISTEN</b>         |                    |                   |
| SUB:<br><b>ANBURY OAKS</b>              |                    |                   |
| Classic Drafting<br>(812) 944-5821      |                    |                   |
| DATE<br>3-24-2014                       | LAST REVISED<br>NA | SHEET REF.<br>N/A |
| DRAWN<br>BJC                            | JOB NO.<br>NA      | SHEET NO.<br>S1   |
| CHECKED<br>MMS                          |                    |                   |

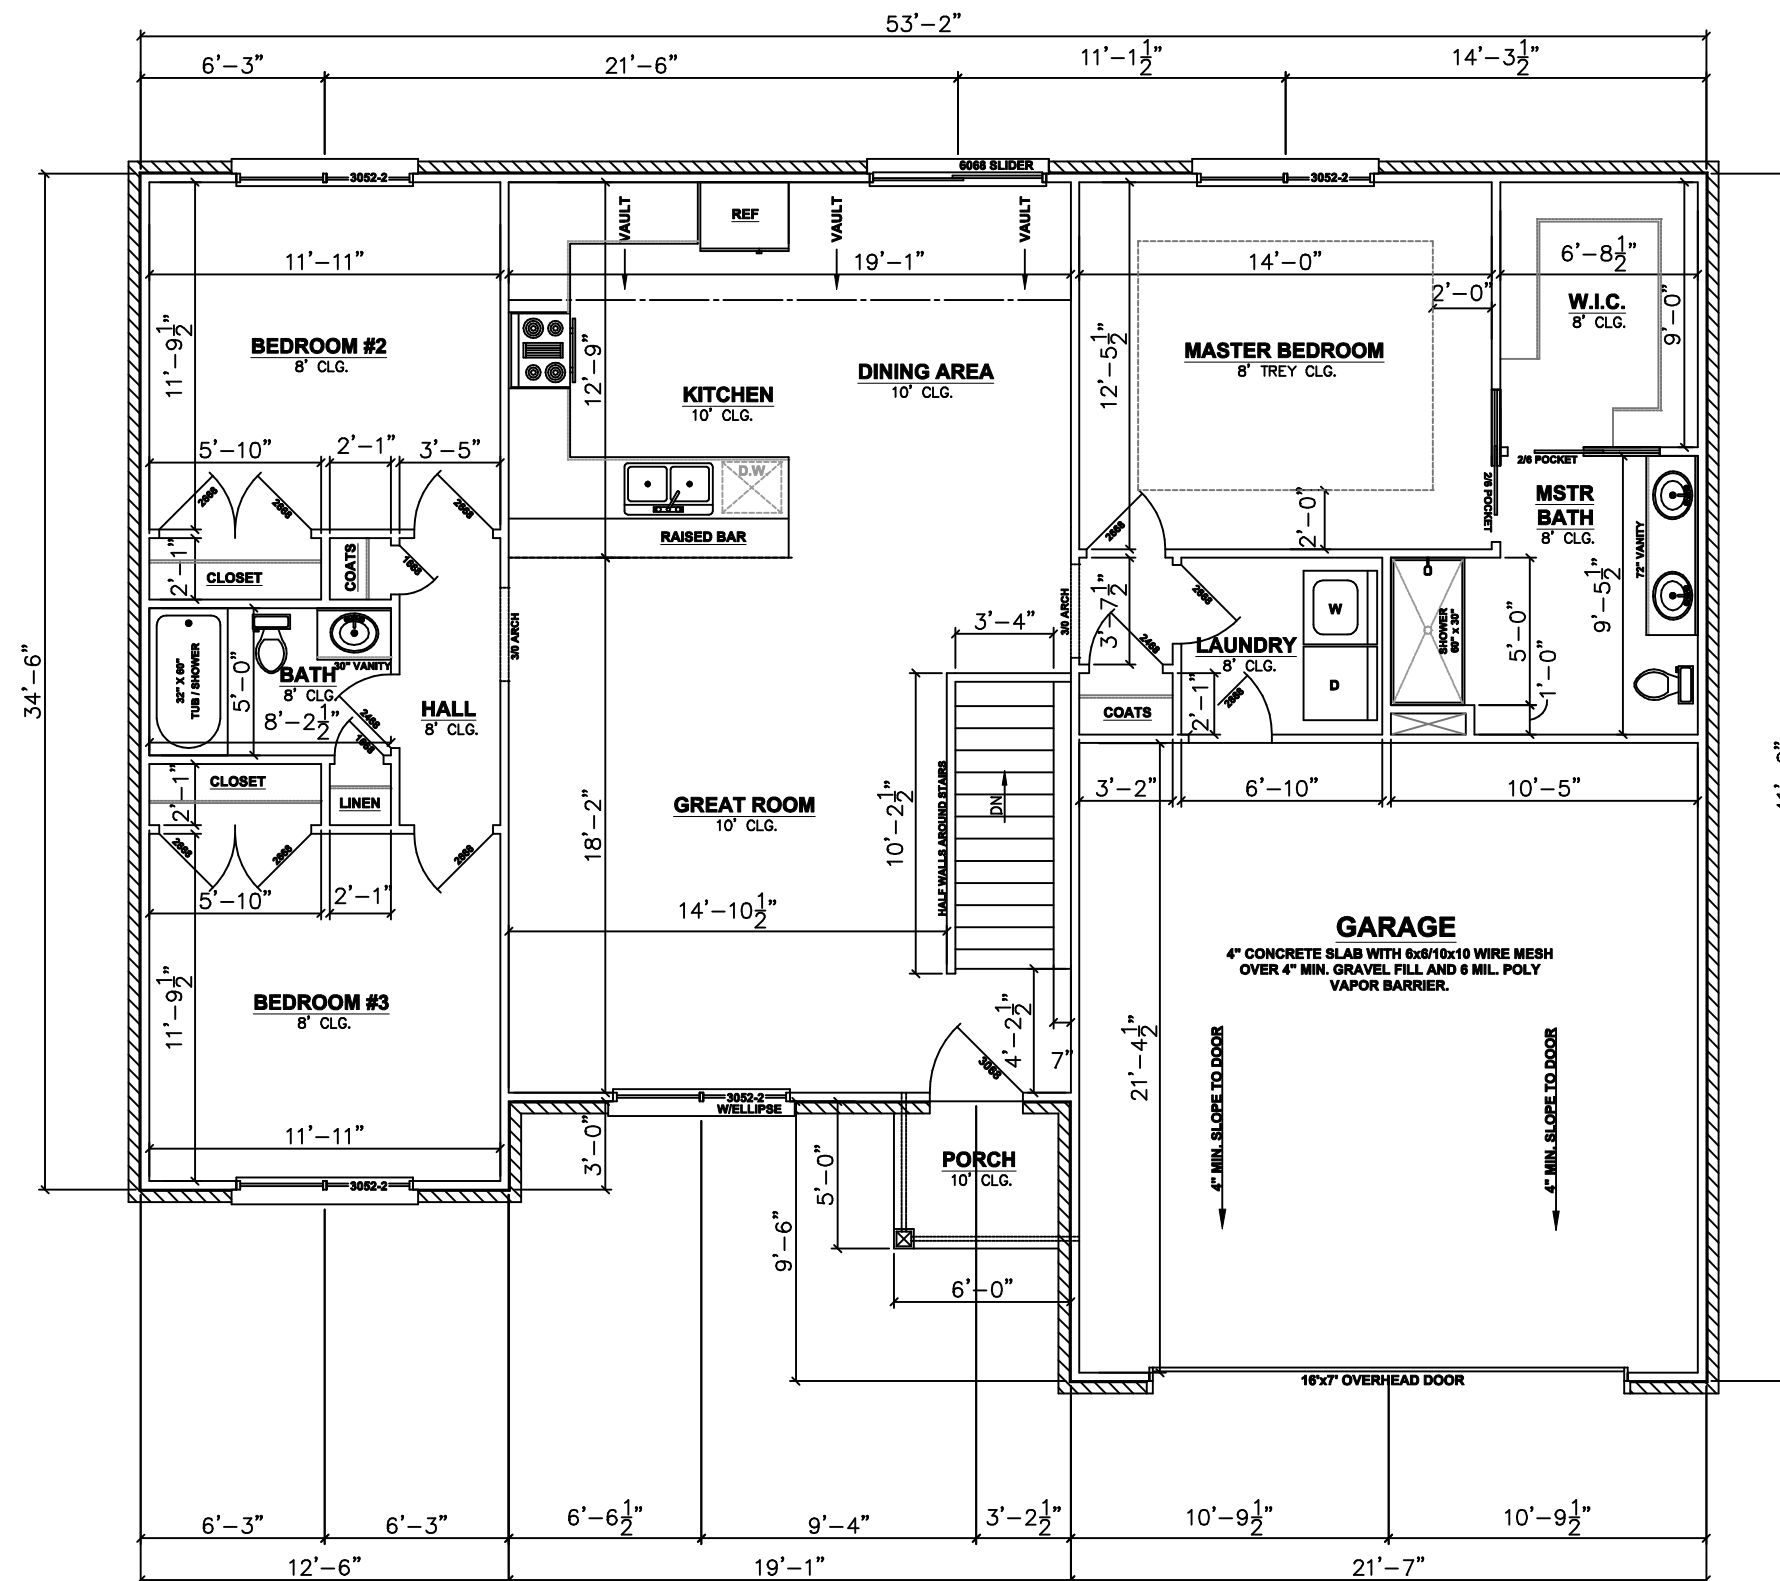

# 8' FLOOR PLAN

1/4" SCALE

INDICATES BRICK LOCATION —

THE BUILDER MUST VERIFY DIMENSIONS, DRAWINGS, STRUCTURAL INTEGRITY, AND COMPLIANCE WITH ALL LOCAL, STATE AND FEDERAL CODE REQUIREMENTS BEFORE BEGINNING CONSTRUCTION. BUILDERS MUST FOLLOW ALL MATERIALS AND EQUIPMENT MANUFACTURER'S RECOMMENDATIONS AND SPECIFICATIONS FOR USE AND INSTALLATION OF THEIR PRODUCTS FOR ANY AND ALL APPLICATIONS. CODES GOVERN OVER DRAWINGS. DIMENSIONS GOVERN OVER SCALE. ELEVATION DRAWINGS ARE CONCEPTUAL ONLY. CLASSIC DRAFTING EXPRESSES NO GUARANTEE AND ASSUMES NO LIABILITY FOR ANY DIFFERENCES BETWEEN THE DRAWINGS AND THE ACTUAL APPEARANCE OF THE HOME WHEN CONSTRUCTED. BUILDER SHOULD VERIFY TOPOGRAPHIC AND SUBSURFACE CONDITIONS AND ADAPT FOUNDATION PLANS ACCORDINGLY.

|   |                    |                   |
|---|--------------------|-------------------|
| PREPARED FOR:<br><b>STEVE THIENEMAN</b> |                    |                   |
| PROJECT NAME:<br><b>TRISTEN</b>         |                    |                   |
| SUB: <b>ANBURY OAKS</b>                 |                    |                   |
| Classic Drafting<br>(812) 944-5821      |                    |                   |
| DATE<br>3-25-2014                       | LAST REVISED<br>NA | SHEET REF.<br>N/A |
| DRAWN<br>B.J.C.                         | JOB NO.<br>NA      | SHEET NO.<br>A3   |
| CHECKED<br>M.M.S.                       |                    |                   |