

**PLAN APPROVAL  
(SIGNATURE REQUIRED)**



**ELEVATIONS**

1/4" SCALE ON 18X24 - 1/8" SCALE ON 11X17

THE BUILDER MUST VERIFY DIMENSIONS, DRAWINGS, STRUCTURAL INTEGRITY, AND COMPLIANCE WITH ALL LOCAL, STATE, AND FEDERAL CODE REQUIREMENTS BEFORE BEGINNING CONSTRUCTION. BUILDERS MUST FOLLOW ALL MATERIALS AND EQUIPMENT MANUFACTURER'S RECOMMENDATIONS AND SPECIFICATIONS FOR USE AND INSTALLATION OF THEIR PRODUCTS FOR ANY AND ALL APPLICATIONS. THESE DRAWINGS ARE CONCEPTUAL ONLY. CONSTRUCTION SCALE ELEVATION DRAWINGS ARE CONCEPTUAL ONLY. CONCEPTUAL DRAWINGS EXPRESS NO GUARANTEE AND ASSUMES NO LIABILITY FOR ANY DIFFERENCES BETWEEN THE DRAWINGS AND THE ACTUAL APPEARANCE OF THE HOME WHEN CONSTRUCTED. BUILDER SHOULD VERIFY TOPOGRAPHIC AND SUBSURFACE CONDITIONS AND ADAPT FOUNDATION PLANS ACCORDINGLY.

TYPICAL NOTES:


PREPARED FOR:  
**STEVE THIENEMAN**  
PROJECT NAME:  
**EDMUND 1**  
SUBDIVISION:  
**STACY SPRINGS**

Classic Drafting  
(812) 944-5821

DATE 3-12-20	LAST REVISED 4-8-20	SHEET REF. N/A
DRAWN RWC	JOB NO. NA	SHEET NO. A1
CHECKED MS		



**LEFT ELEVATION**

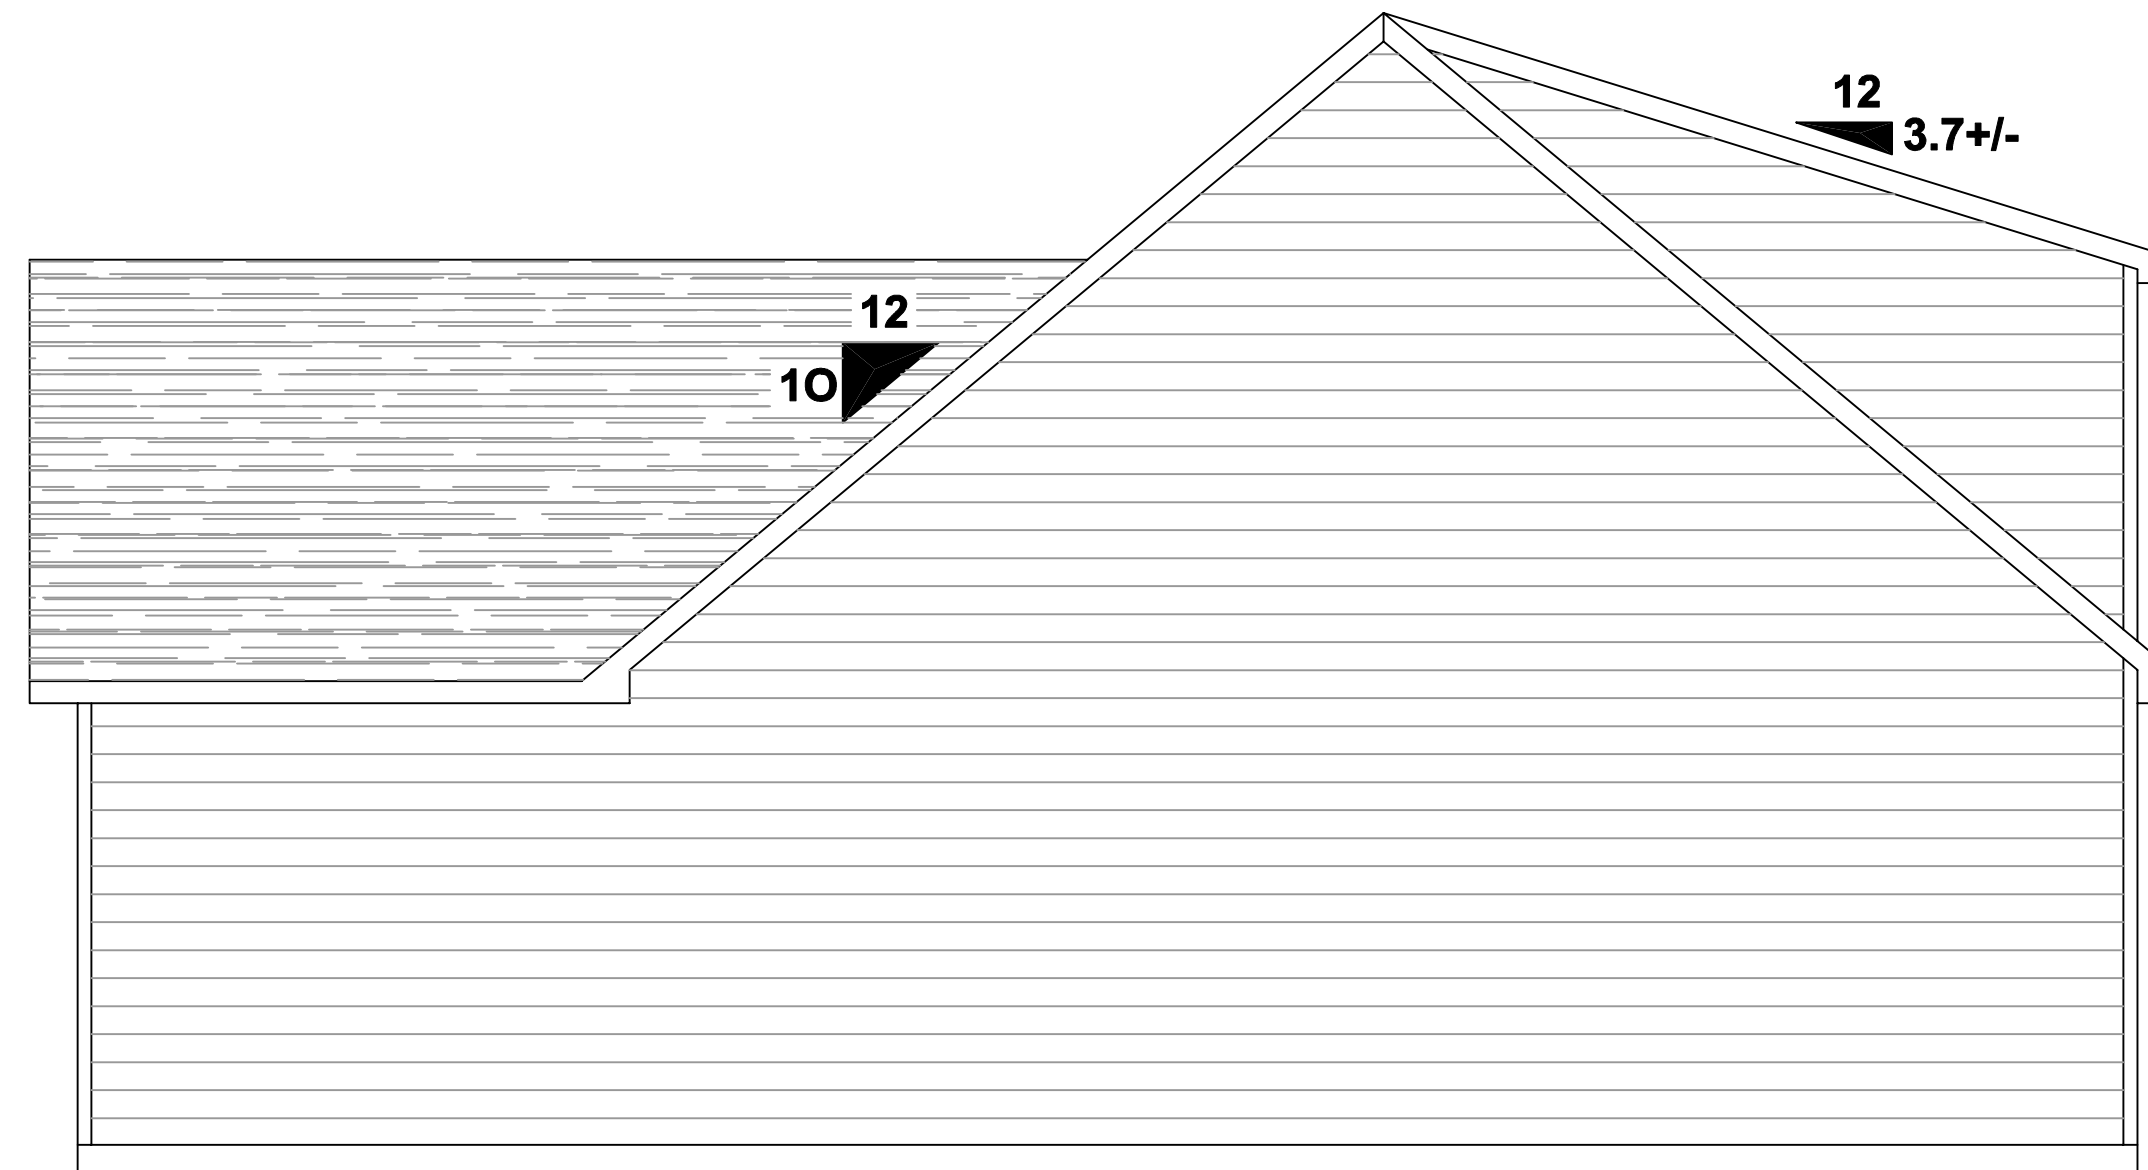

**RIGHT ELEVATION**

# ELEVATIONS

1/4" SCALE ON 18X24 - 1/8" SCALE ON 11X17


THE BUILDER MUST VERIFY DIMENSIONS, DRAWINGS, STRUCTURAL INTEGRITY, AND COMPLIANCE WITH ALL LOCAL, STATE, AND FEDERAL CODE REQUIREMENTS BEFORE BEGINNING CONSTRUCTION. BUILDERS MUST FOLLOW ALL MATERIALS AND EQUIPMENT MANUFACTURER'S RECOMMENDATIONS AND SPECIFICATIONS FOR USE AND INSTALLATION OF THEIR PRODUCTS FOR ANY AND ALL APPLICATIONS. THIS DRAWING IS A CONCEPTUAL ONLY CONCEPTUAL DRAWING. SCALE - ELEVATION DRAWINGS ARE CONCEPTUAL ONLY. CONCEPTUAL DRAWINGS EXPRESS NO GUARANTEE AND ASSUMES NO LIABILITY FOR ANY DIFFERENCES BETWEEN THE DRAWINGS AND THE ACTUAL APPEARANCE OF THE HOME WHEN CONSTRUCTED. BUILDER SHOULD VERIFY TOPOGRAPHIC AND SUBSURFACE CONDITIONS AND ADAPT FOUNDATION PLANS ACCORDINGLY.

**TYPICAL NOTES:**


PREPARED FOR:  
**STEVE THIENEMAN**

PROJECT NAME:  
**EDMUND 1**

SUBDIVISION:  
**STACY SPRINGS**

 **Classic Drafting**  
(812) 944-5821

DATE 3-12-20	LAST REVISED 4-8-20	SHEET REF. N/A
DRAWN CHECKED RWC MS	JOB NO. NA	SHEET NO. A2

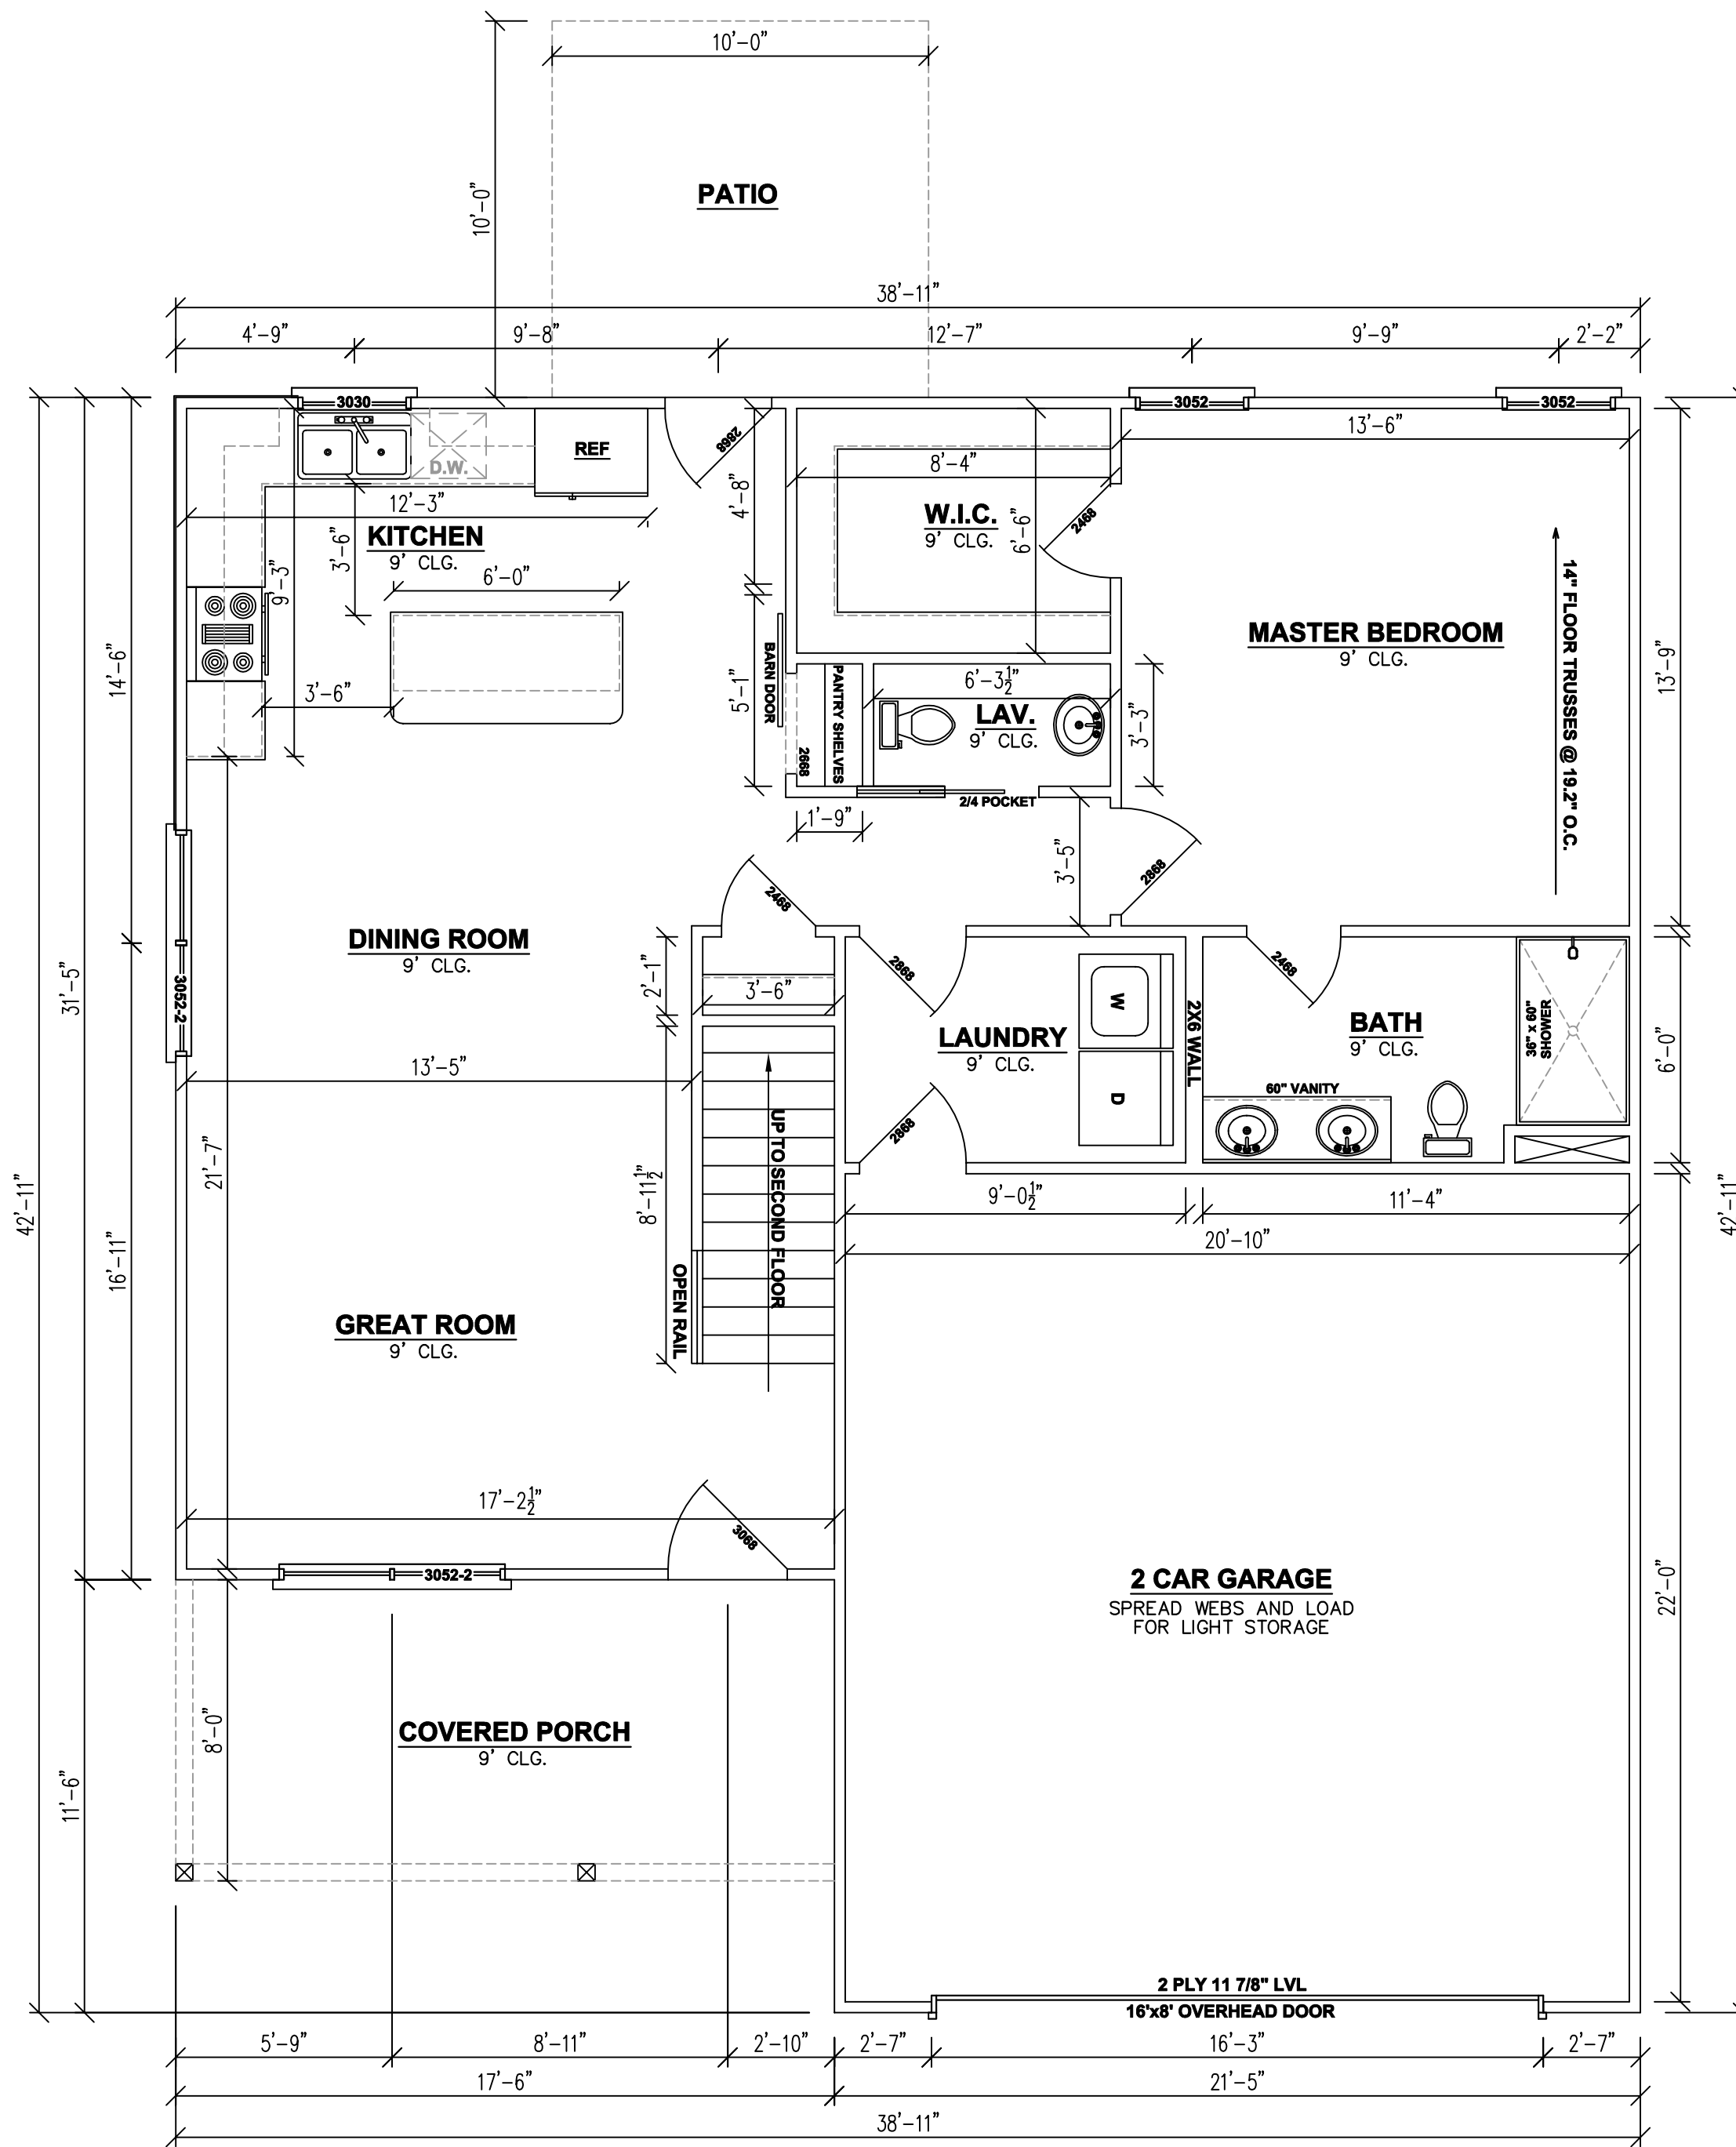

1st FL SQ.FT. 995  
 GARAGE SQ.FT. 474  
 2nd FL SQ. FT. 474  
 PORCH SQ.FT. 140

# 9' FLOOR PLAN

1/4" SCALE ON 18X24 - 1/8" SCALE ON 11X17

THE BUILDER MUST VERIFY DIMENSIONS, DRAWINGS, STRUCTURAL INTEGRITY, AND COMPLIANCE WITH ALL LOCAL, STATE, AND FEDERAL CODE REQUIREMENTS BEFORE BEGINNING CONSTRUCTION. BUILDERS MUST FOLLOW ALL MATERIALS AND EQUIPMENT MANUFACTURER'S RECOMMENDATIONS AND SPECIFICATIONS FOR USE AND INSTALLATION OF THEIR PRODUCTS FOR ANY AND ALL APPLICATIONS. THIS DRAWING IS A CONCEPTUAL ONLY CONCEPTUAL DRAWING. SCALE - ELEVATION DRAWINGS ARE CONCEPTUAL ONLY. CONCEPTUAL DRAWINGS EXPRESS NO GUARANTEE AND ASSUMES NO LIABILITY FOR ANY DIFFERENCES BETWEEN THE DRAWINGS AND THE ACTUAL APPEARANCE OF THE HOME WHEN CONSTRUCTED. BUILDER SHOULD VERIFY TOPOGRAPHIC AND SUBSURFACE CONDITIONS AND ADAPT FOUNDATION PLANS ACCORDINGLY.

**TYPICAL NOTES:**


PREPARED FOR:  
**STEVE THIENEMAN**

PROJECT NAME:  
**EDMUND 1**

SUBDIVISION:  
**STACY SPRINGS**

Classic Drafting  
 (812) 944 - 5821

DATE 3-12-20	LAST REVISED 3-17-20	SHEET REF. N/A
DRAWN RWC	JOB NO. NA	SHEET NO. A3
CHECKED MS		

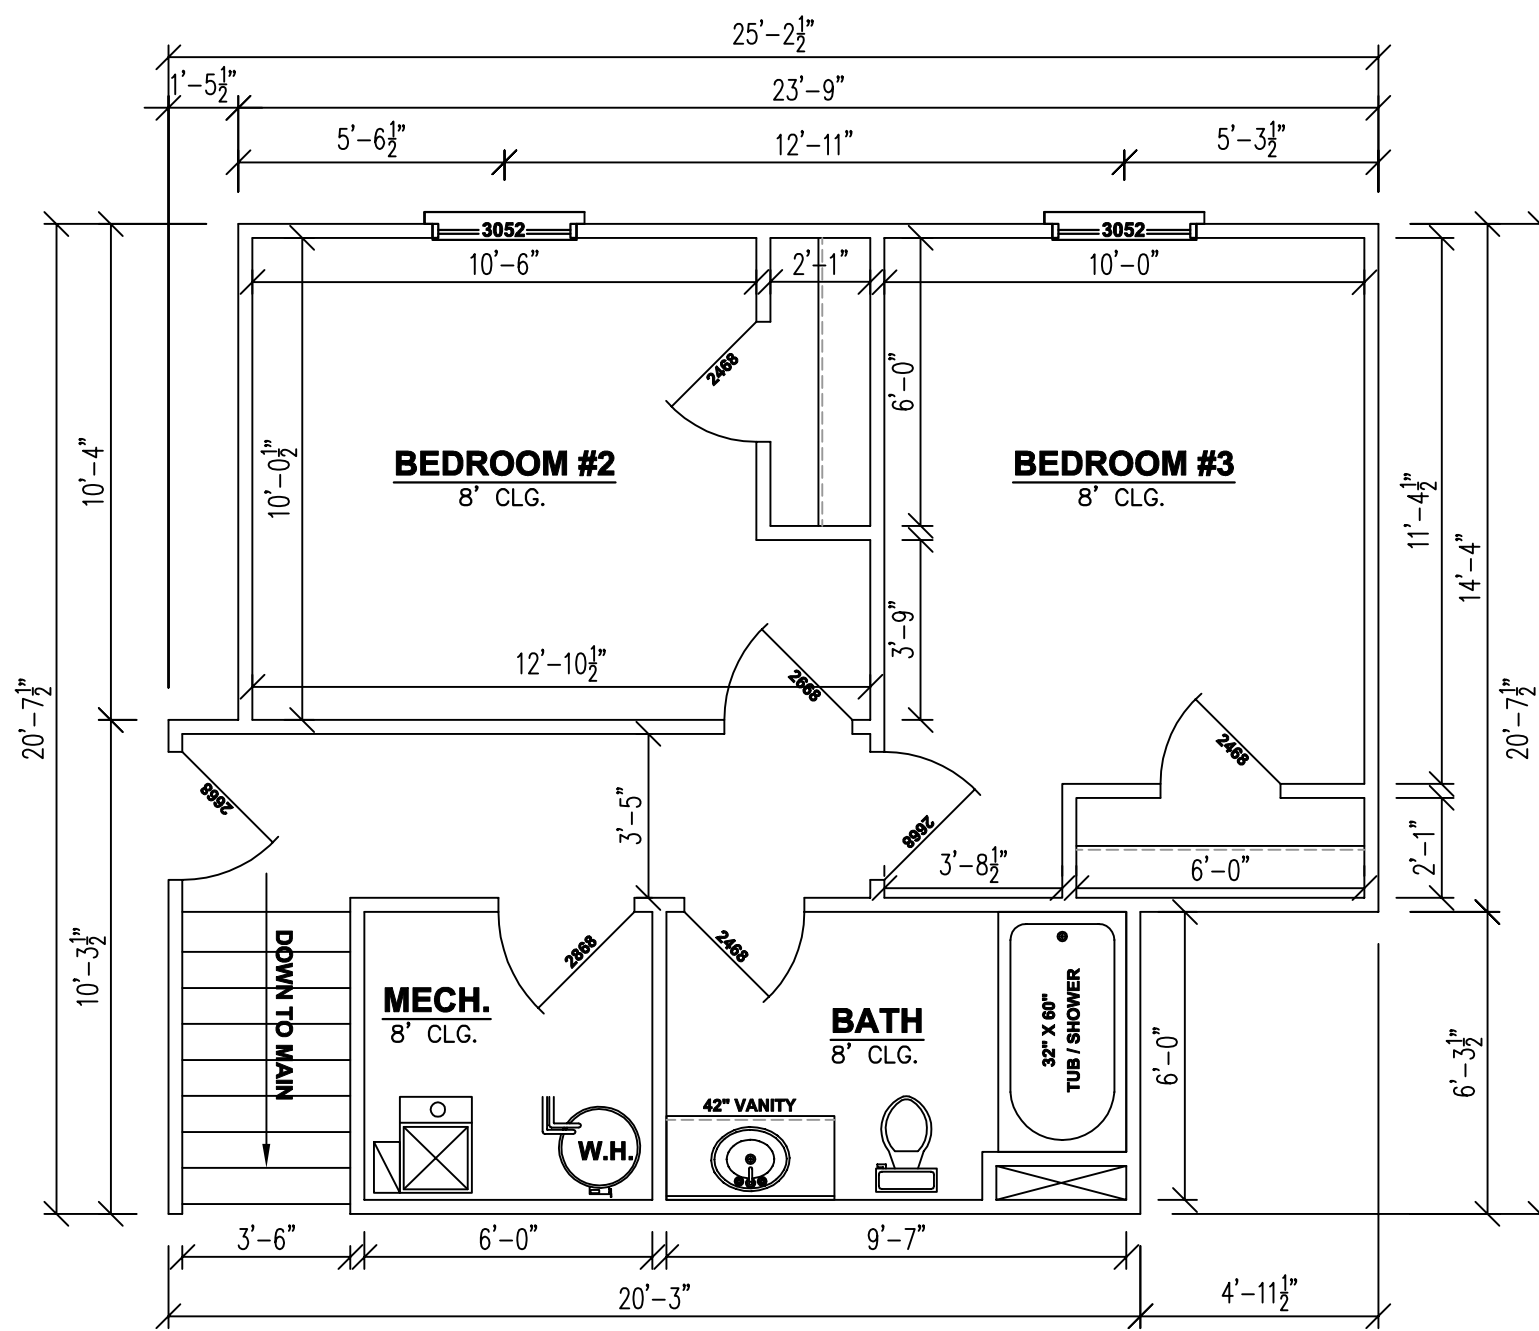

# 8' FLOOR PLAN

1/4" SCALE ON 18X24 - 1/8" SCALE ON 11X17

THE BUILDER MUST VERIFY DIMENSIONS, DRAWINGS, STRUCTURAL INTEGRITY, AND COMPLIANCE WITH ALL LOCAL, STATE, AND FEDERAL CODE REQUIREMENTS BEFORE BEGINNING CONSTRUCTION. BUILDERS MUST FOLLOW ALL MATERIALS AND EQUIPMENT MANUFACTURER'S RECOMMENDATIONS AND SPECIFICATIONS FOR USE AND INSTALLATION OF THEIR PRODUCTS FOR ANY AND ALL APPLICATIONS. THIS DRAWING IS A CONCEPTUAL ONLY DRAWING. OVER SCALE - ELEVATION DRAWINGS ARE CONCEPTUAL ONLY. CONSTRUCTION EXPRESSES NO GUARANTEE AND ASSUMES NO LIABILITY FOR ANY DIFFERENCES BETWEEN THE DRAWINGS AND THE ACTUAL APPEARANCE OF THE HOME WHEN CONSTRUCTED. BUILDER SHOULD VERIFY TOPOGRAPHIC AND SUBSURFACE CONDITIONS AND ADAPT FOUNDATION PLANS ACCORDINGLY.

**TYPICAL NOTES:**


PREPARED FOR:  
**STEVE THIENEMAN**

PROJECT NAME:  
**EDMUND 1**

SUBDIVISION:  
**STACY SPRINGS**

Classic Drafting  
(812) 944 - 5821

DATE	3-12-20	LAST REVISED	4-8-20	SHEET REF.	N/A
DRAWN	RWC	JOB NO.	NA	SHEET NO.	A4
CHECKED	MS				

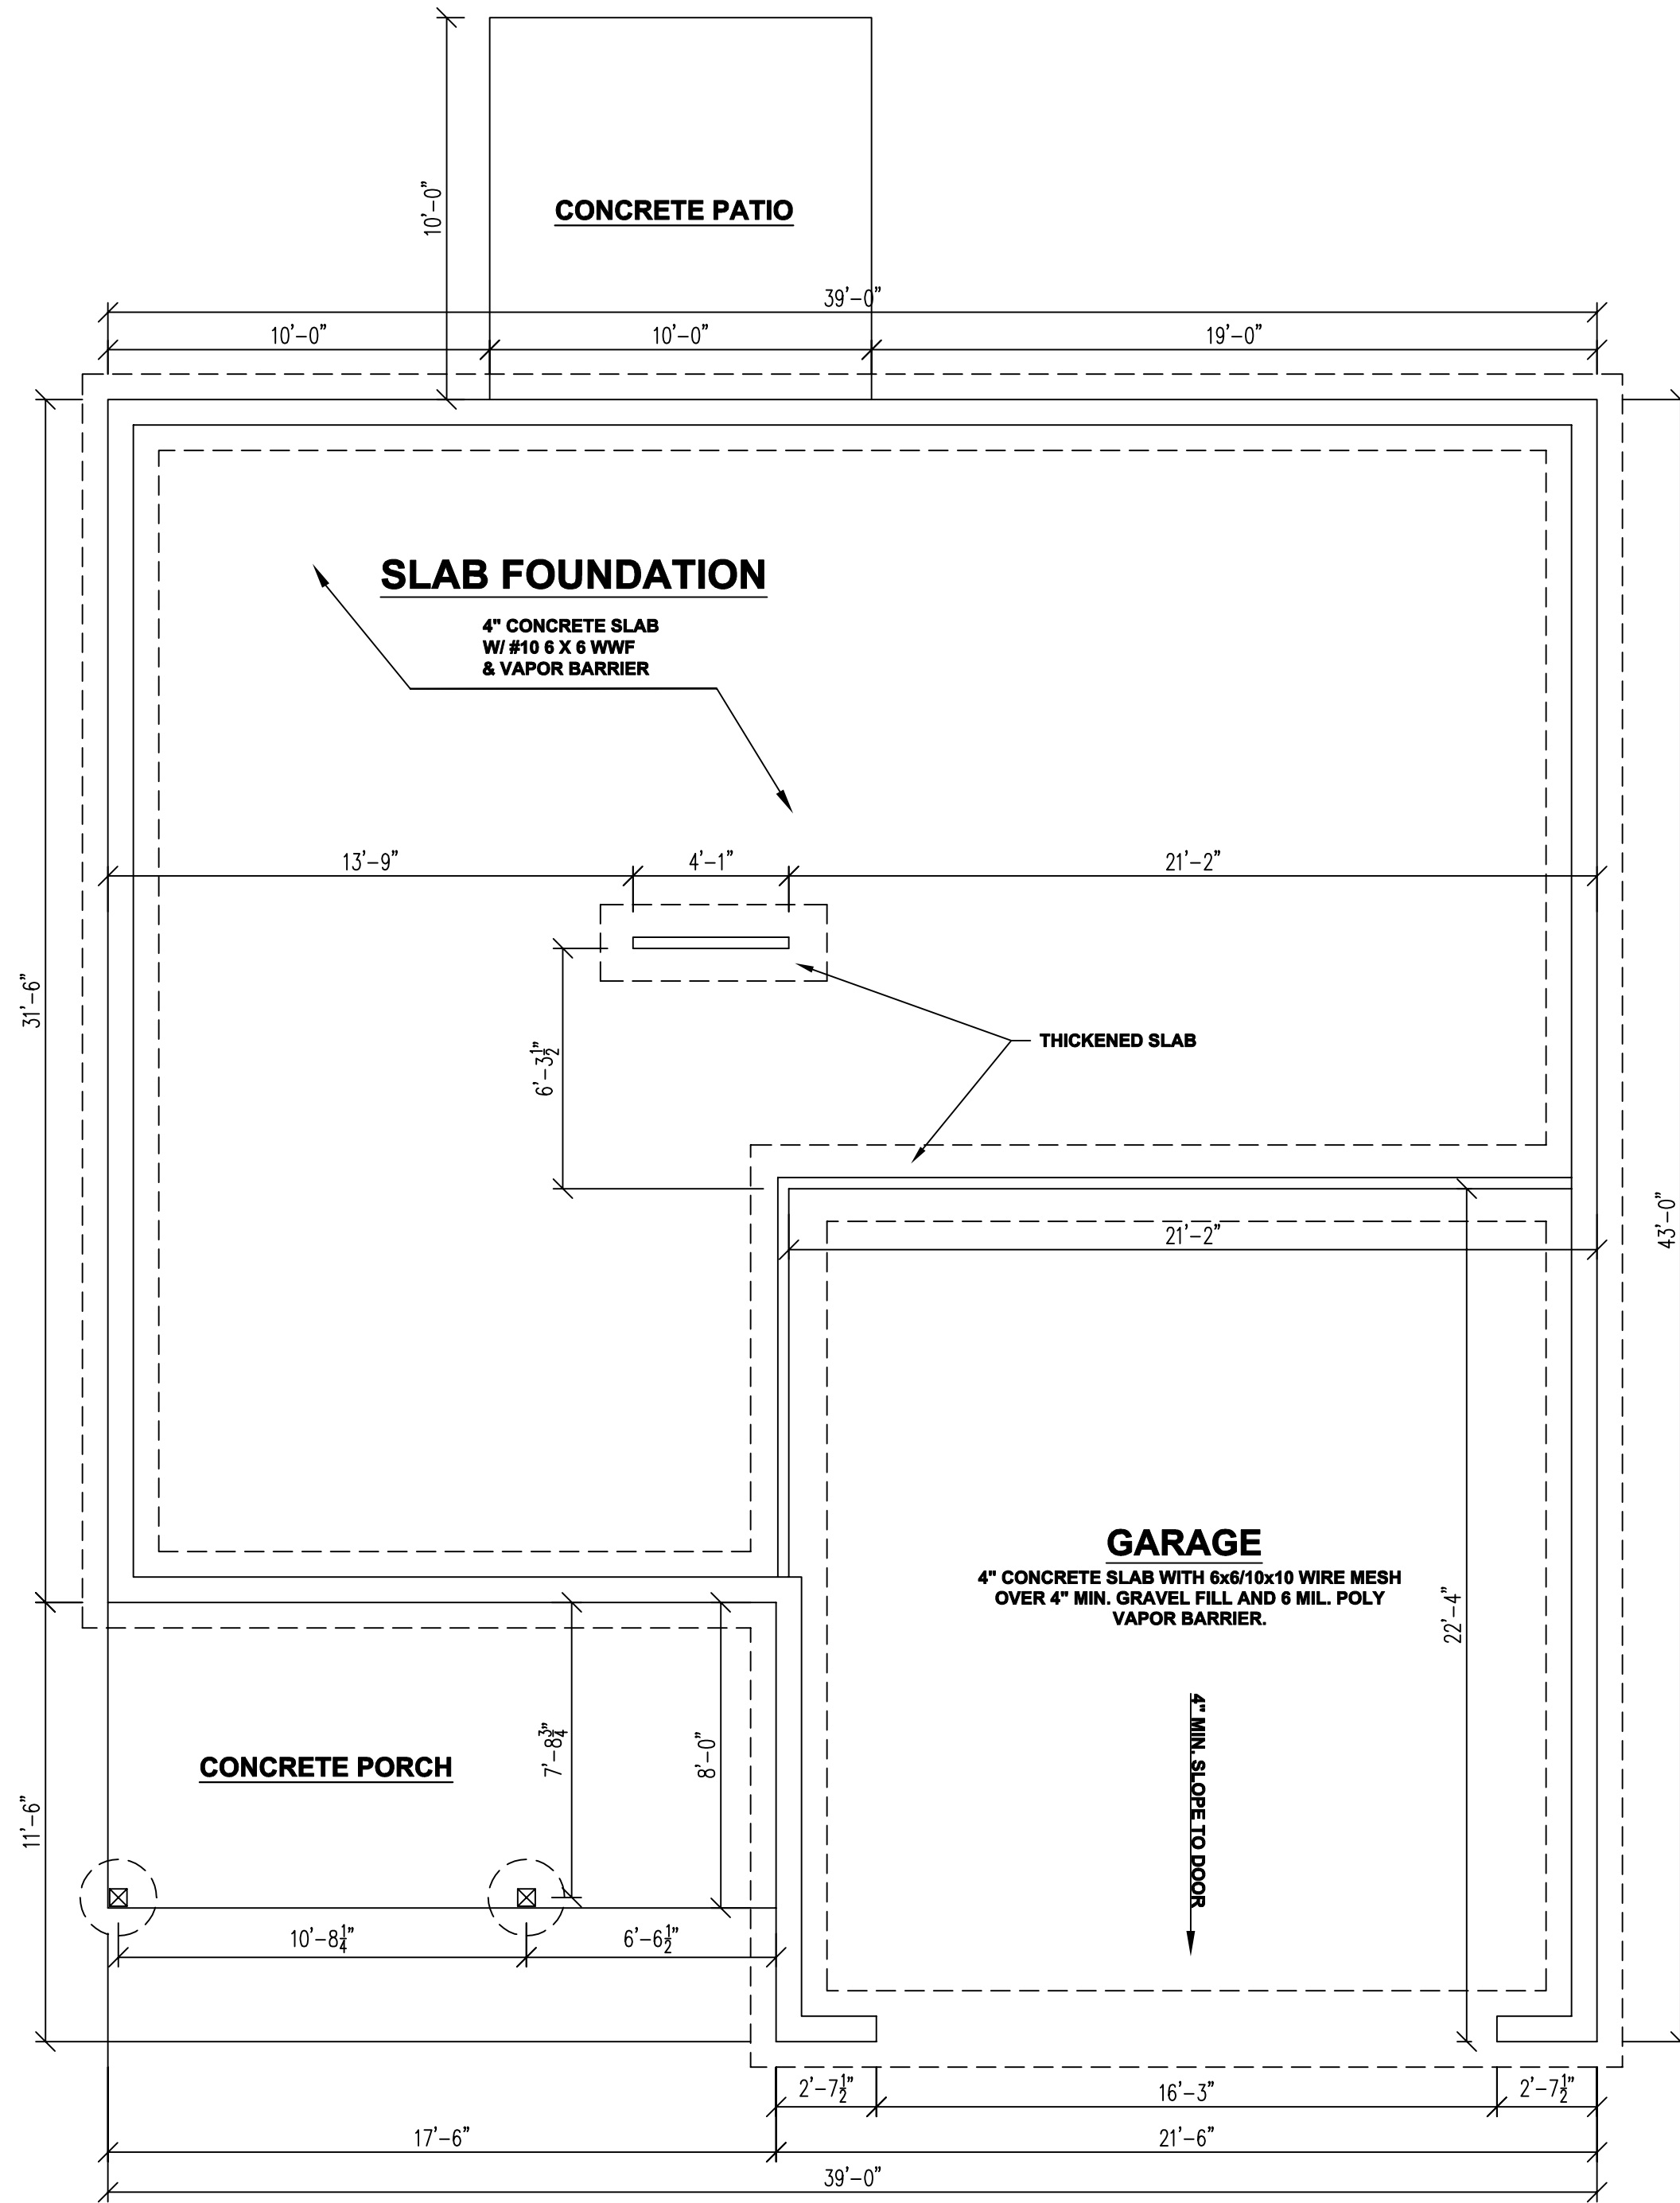

# SLAB FOUNDATION PLAN

1/4" SCALE ON 18X24 - 1/8" SCALE ON 11X17

THE BUILDER MUST VERIFY DIMENSIONS, DRAWINGS, STRUCTURAL INTEGRITY, AND COMPLIANCE WITH ALL LOCAL, STATE, AND FEDERAL CODE REQUIREMENTS BEFORE BEGINNING CONSTRUCTION. BUILDERS MUST FOLLOW ALL MATERIALS AND EQUIPMENT MANUFACTURER'S RECOMMENDATIONS AND SPECIFICATIONS FOR USE AND INSTALLATION OF THEIR PRODUCTS FOR ANY AND ALL APPLICATIONS. THIS DRAWING IS A CONCEPTUAL ONLY. CONSTRUCTION OVER SCALE - ELEVATION DRAWINGS ARE CONCEPTUAL ONLY. CONTRACTOR EXPRESSING NO GUARANTEE AND ASSUMES NO LIABILITY FOR ANY DIFFERENCES BETWEEN THE DRAWINGS AND THE ACTUAL APPEARANCE OF THE HOME WHEN CONSTRUCTED. BUILDER SHOULD VERIFY TOPOGRAPHIC AND SUBSURFACE CONDITIONS AND ADAPT FOUNDATION PLANS ACCORDINGLY.

**TYPICAL NOTES:**

**PREPARED FOR:**  
STEVE THIENEMAN


**PROJECT NAME:**  
EDMUND 1

**SUBDIVISION:**  
STACY SPRINGS


**Classic Drafting**  
(812) 944 - 5821

<b>DATE</b> 3-12-20	<b>LAST REVISED</b> 3-17-20	<b>SHEET REF.</b> N/A
<b>DRAWN</b> RWC	<b>JOB NO.</b> NA	<b>SHEET NO.</b> A5
<b>CHECKED</b> MS		


**PLAN APPROVAL  
(SIGNATURE REQUIRED)**

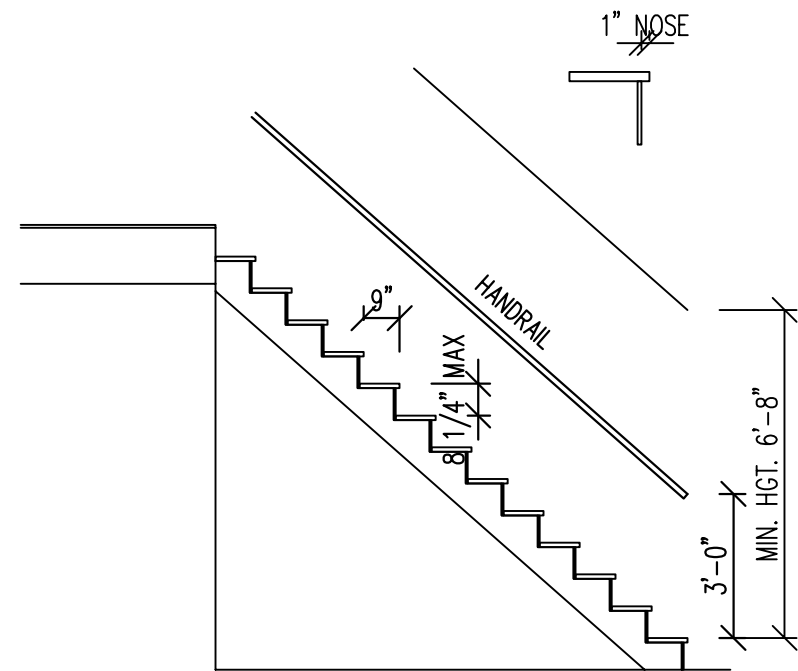



**STAIR SECTION**  
NTS

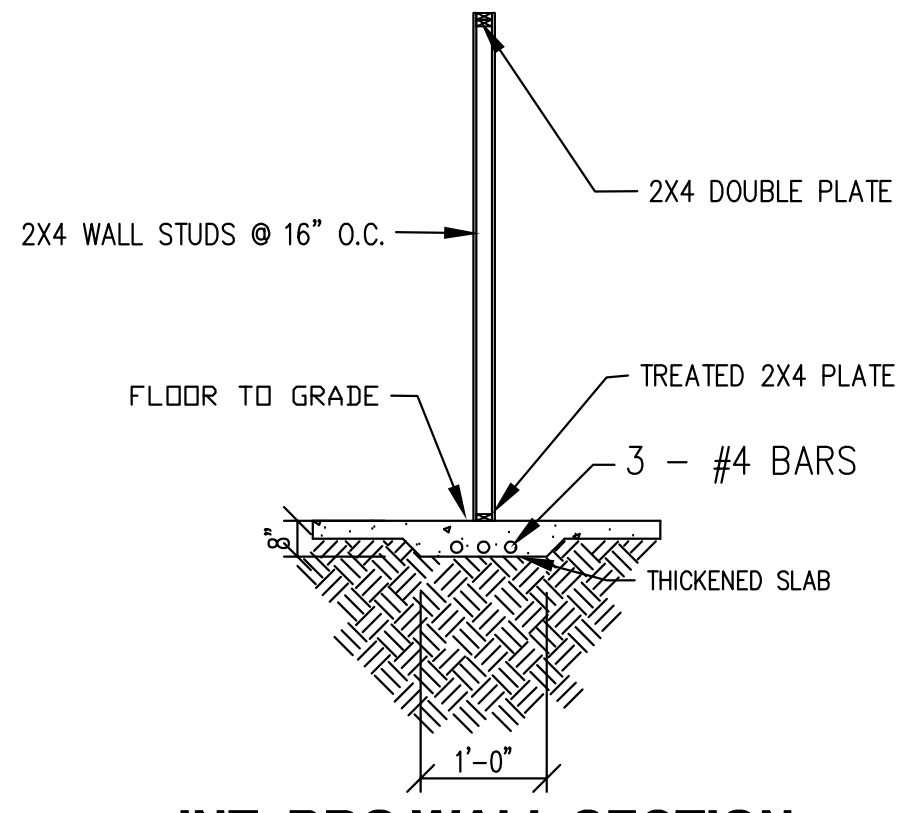


**INT. BRG WALL SECTION**  
NTS

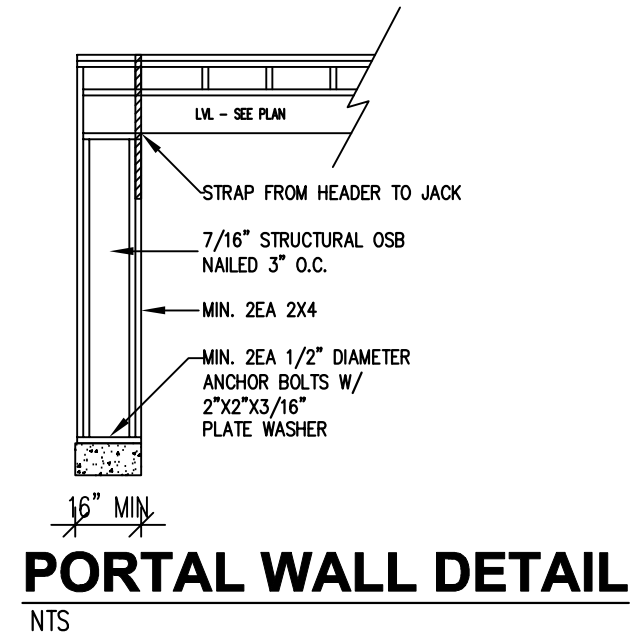


**PORTAL WALL DETAIL**  
NTS

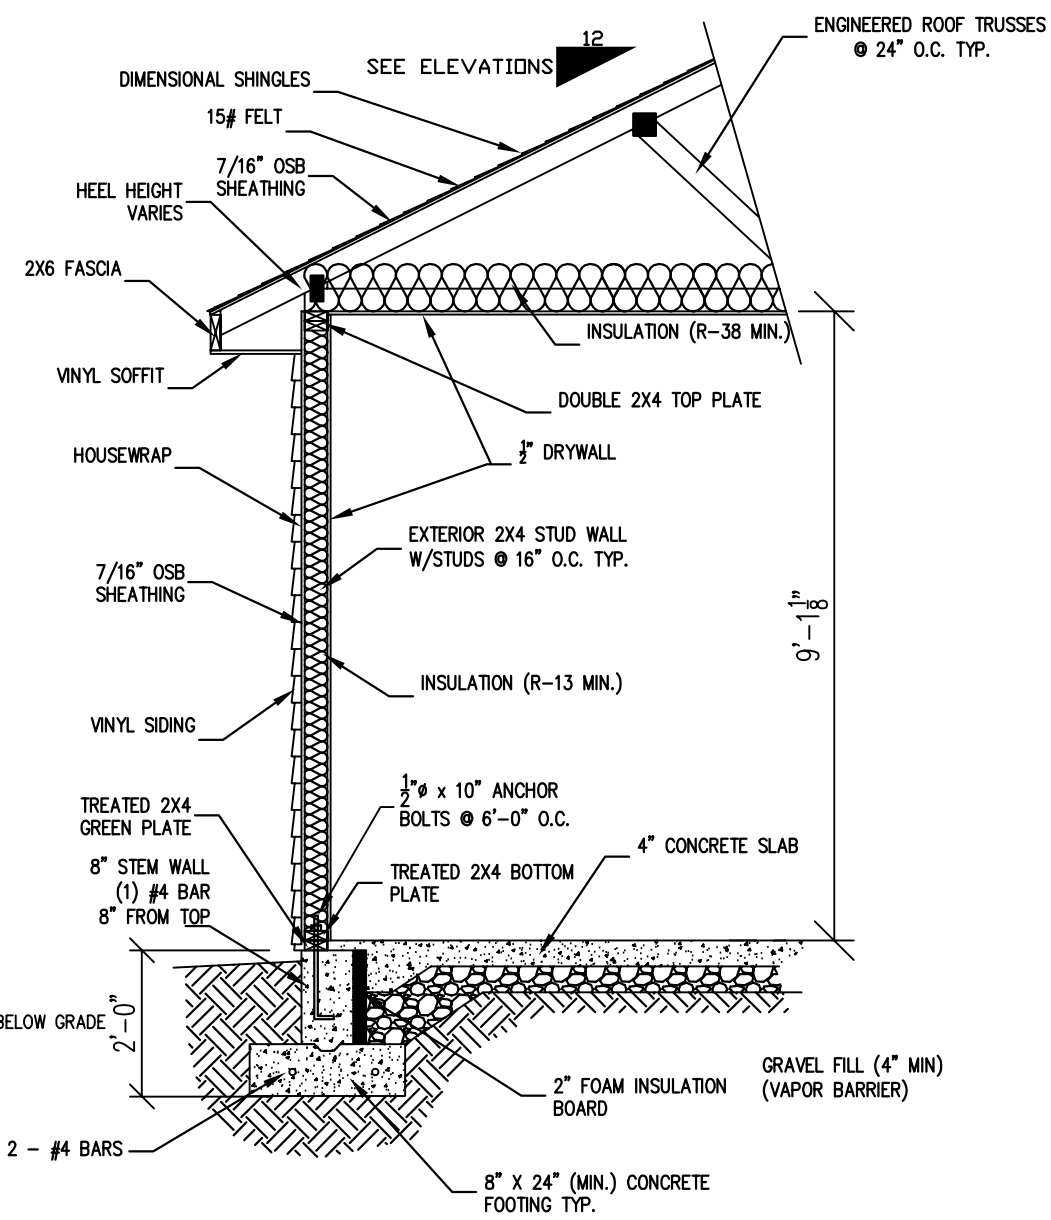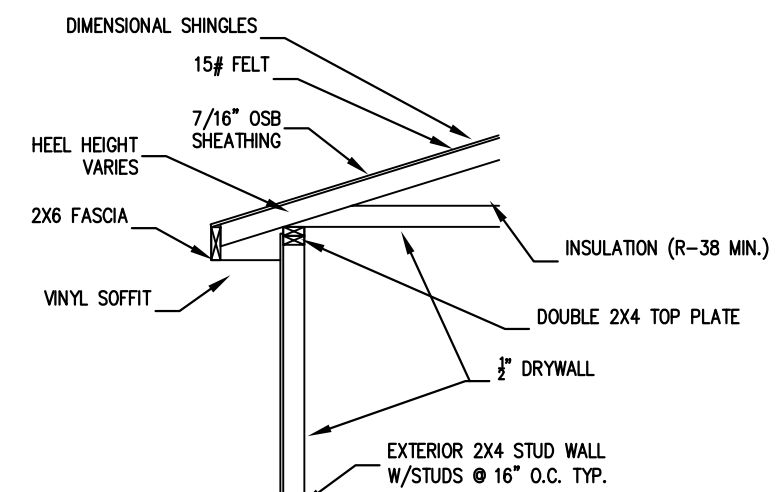

**TYP. SLAB WALL SECTION (VINYL)**  
NTS

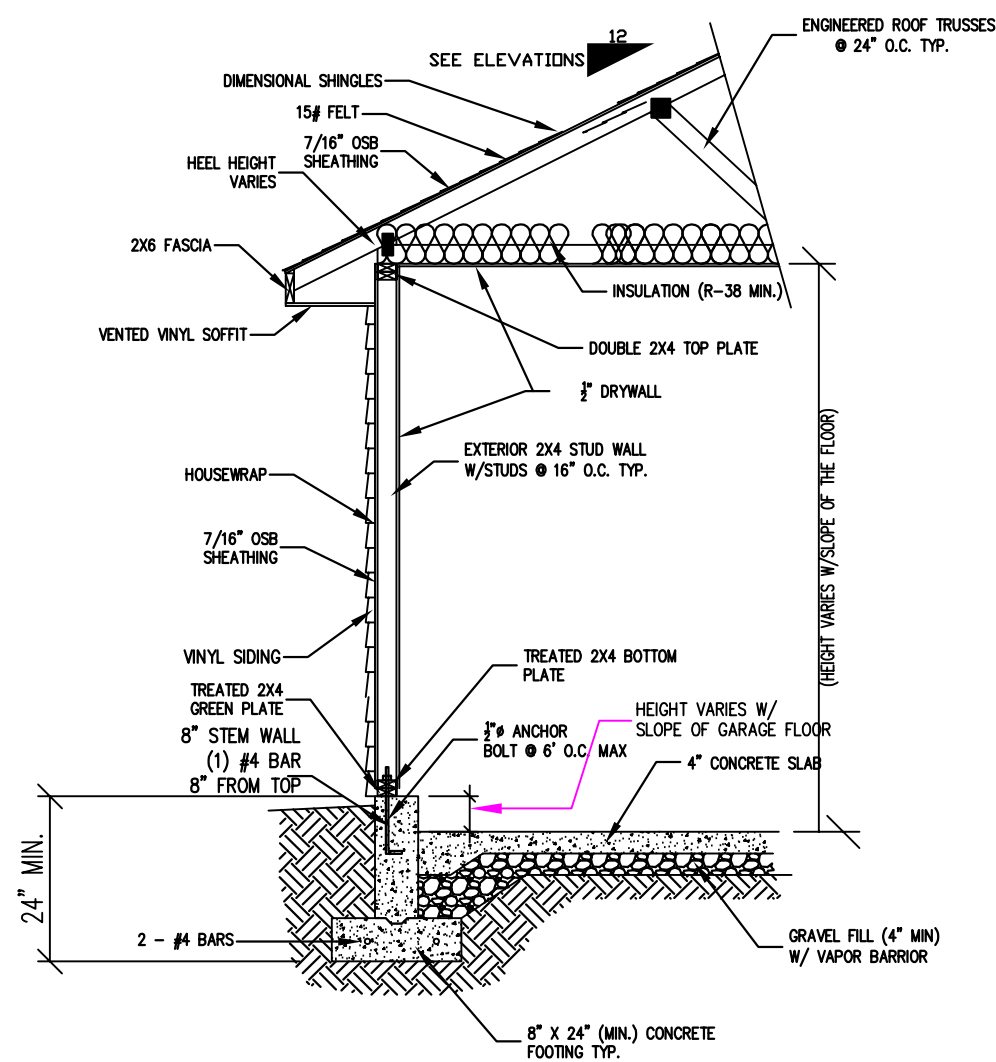

**GARAGE WALL SECTION (VINYL)**  
NTS

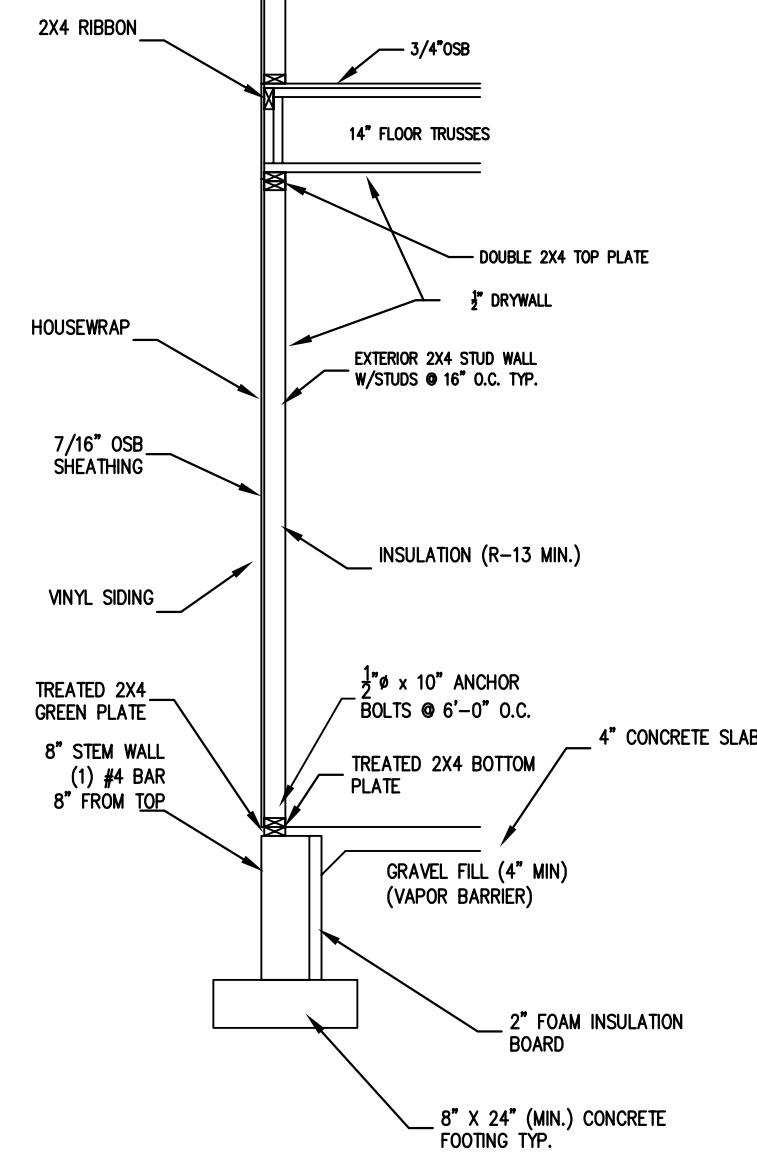

**TYP. SLAB WALL SECTION (VINYL)**  
NTS

**WALL SECTIONS**  
NTS

THE BUILDER MUST VERIFY DIMENSIONS, DRAWINGS, STRUCTURAL INTEGRITY, AND COMPLIANCE WITH ALL LOCAL, STATE, AND FEDERAL CODE REQUIREMENTS BEFORE BEGINNING CONSTRUCTION. BUILDERS MUST FOLLOW ALL MATERIALS AND EQUIPMENT MANUFACTURER'S RECOMMENDATIONS AND SPECIFICATIONS FOR USE AND INSTALLATION OF THEIR PRODUCTS FOR ANY AND ALL APPLICATIONS. THIS DRAWING IS A CONCEPTUAL ONLY DRAWING. IT DOES NOT EXPRESS NO GUARANTEE AND ASSUMES NO LIABILITY FOR ANY DIFFERENCES BETWEEN THE DRAWINGS AND THE ACTUAL APPEARANCE OF THE HOME WHEN CONSTRUCTED. BUILDER SHOULD VERIFY TOPOGRAPHIC AND SUBSURFACE CONDITIONS AND ADAPT FOUNDATION PLANS ACCORDINGLY.

**TYPICAL NOTES:**

PREPARED FOR:  
**STEVE THIENEMAN**

PROJECT NAME:  
**EDMUND 1**

SUBDIVISION:  
**STACY SPRINGS**

**Classic Drafting**  
(812) 944-5821

DATE 3-12-20	LAST REVISED 4-8-20	SHEET REF. N/A
DRAWN RWC	JOB NO. NA	SHEET NO. S1